




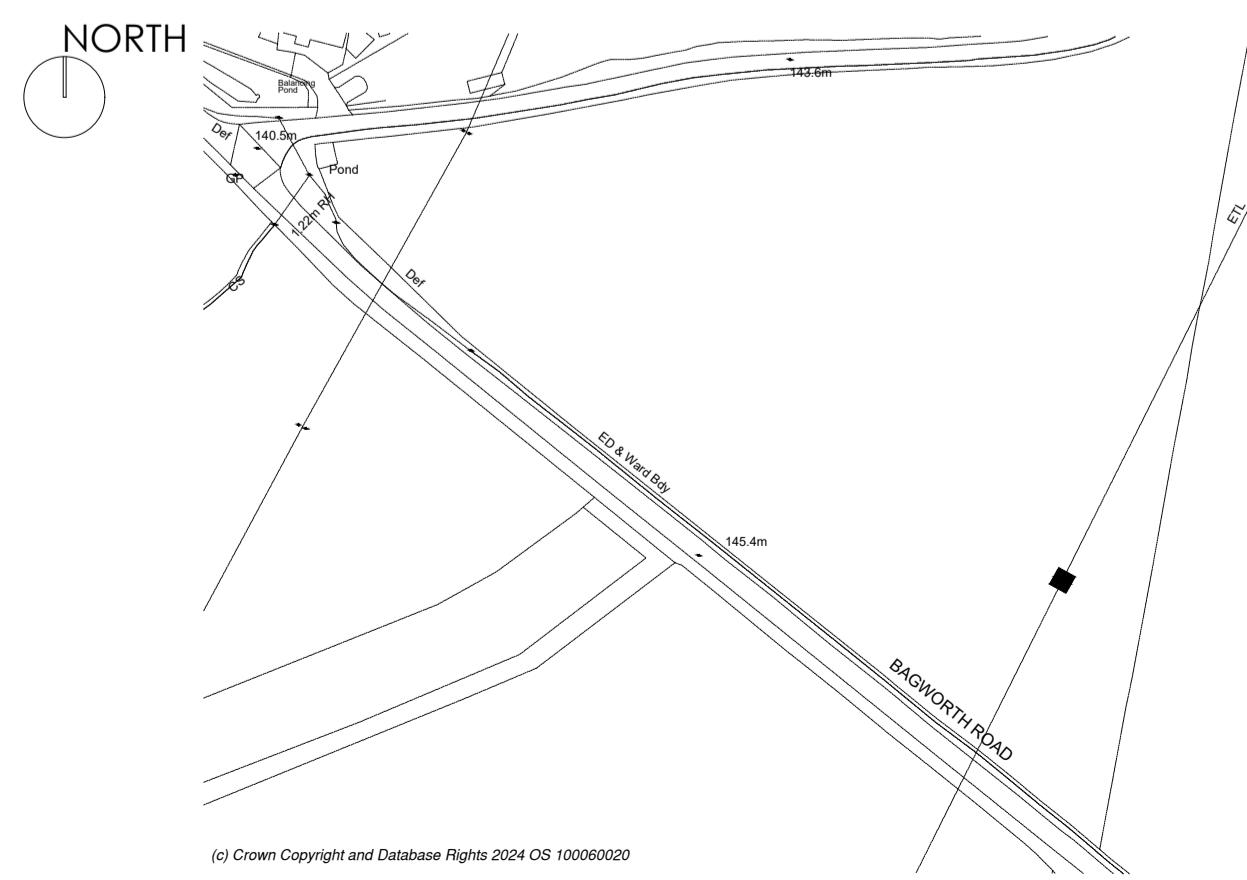

BLOCK PLAN 1:500

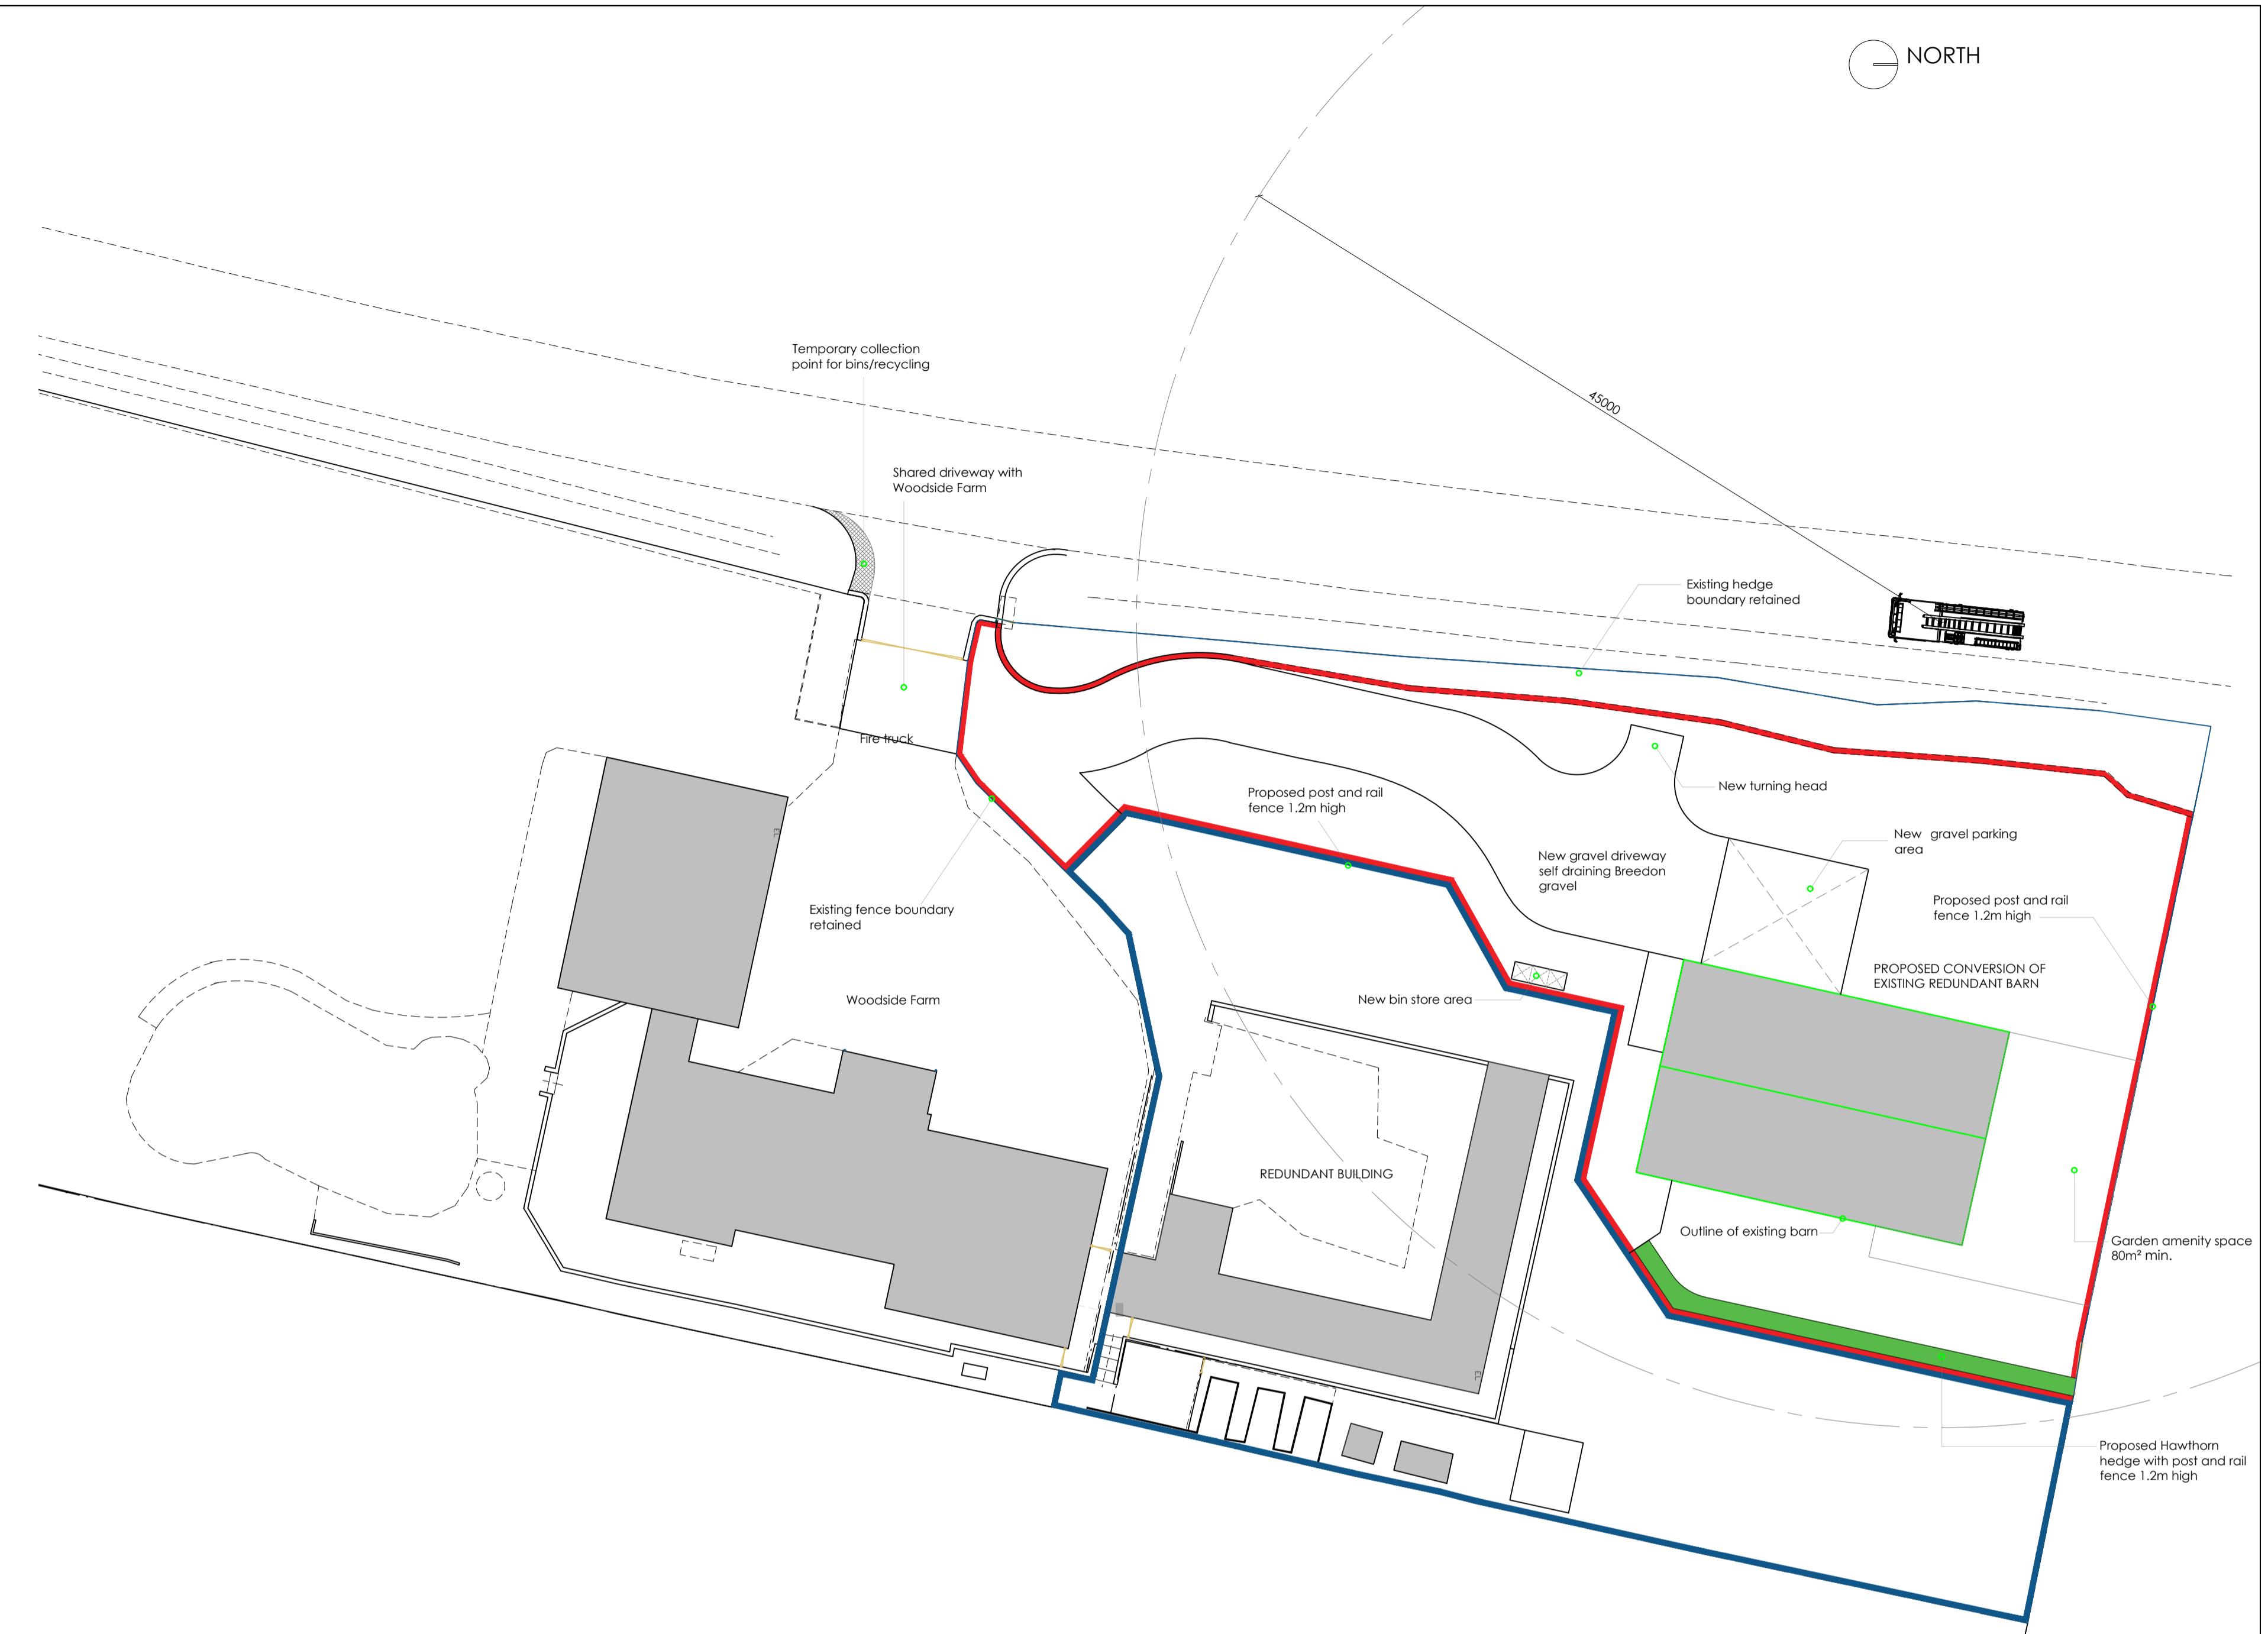

SITE LOCATION PLAN 1:250

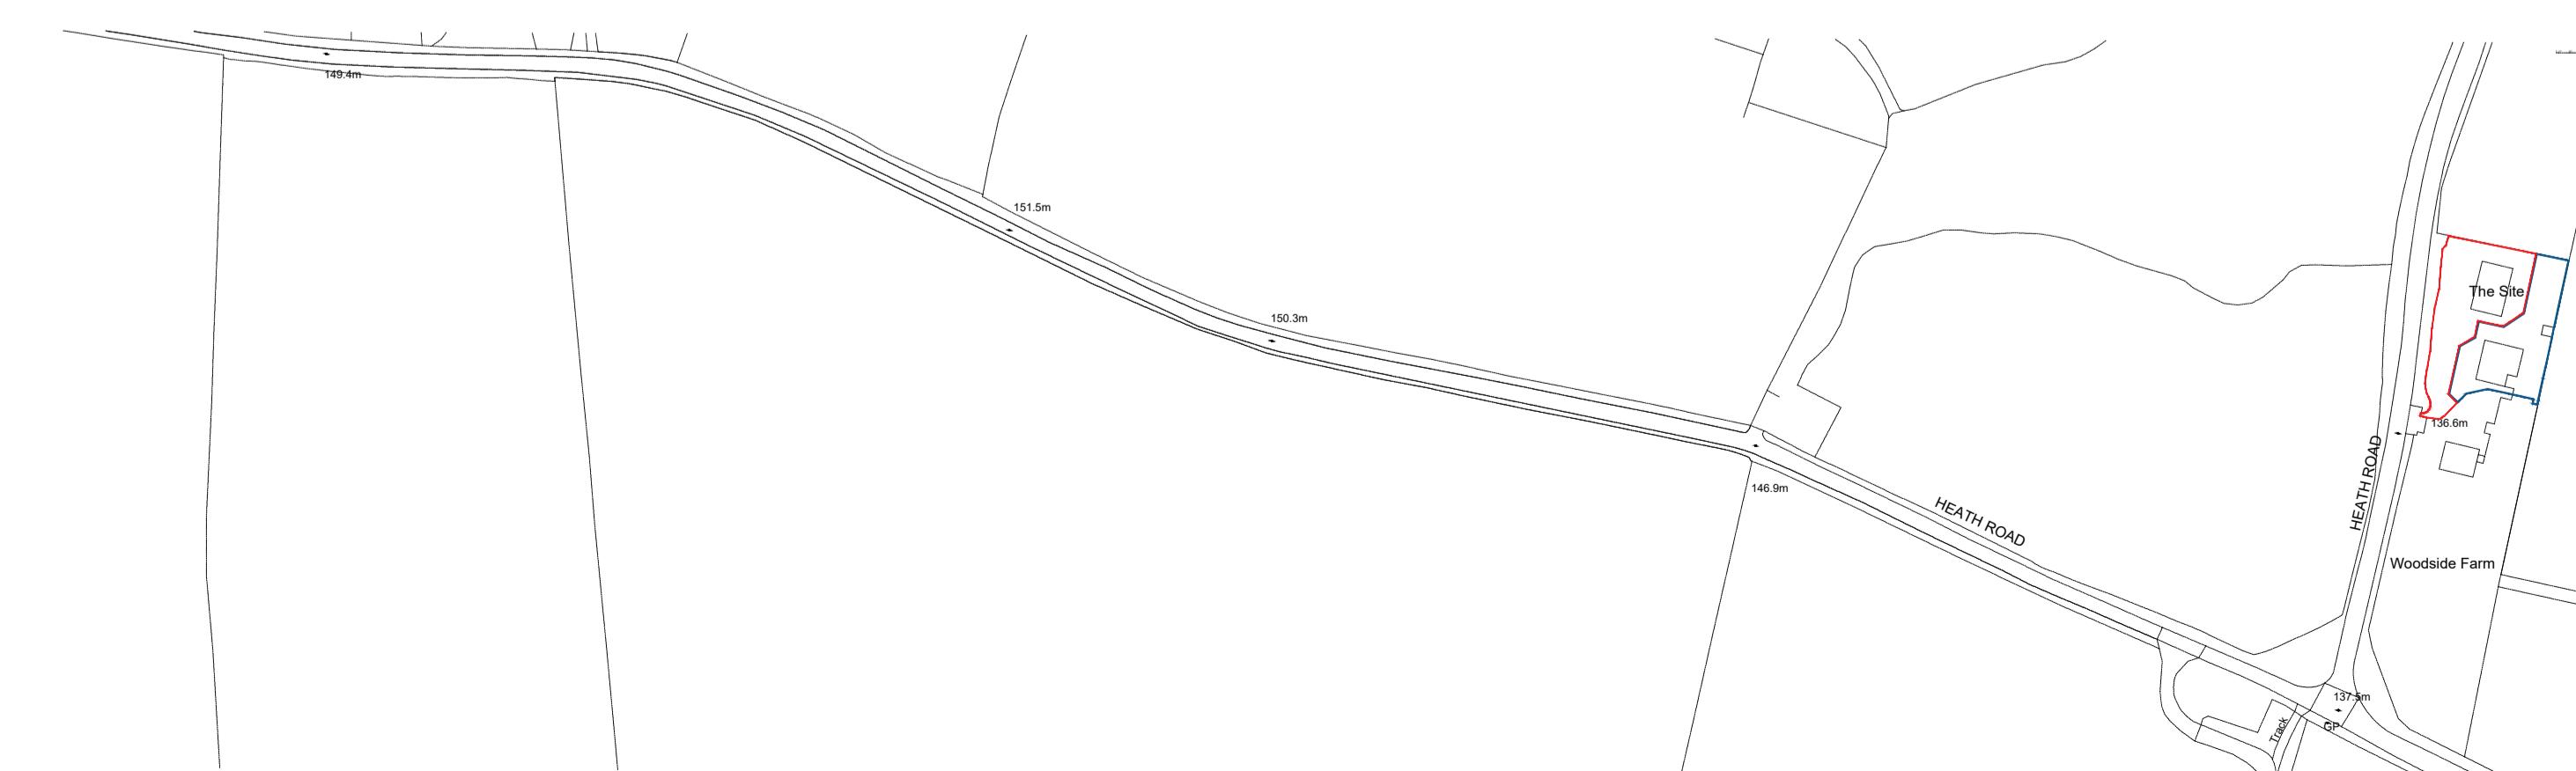

PROPOSED SITE PLAN 1:250