




F I R S T F L O O R

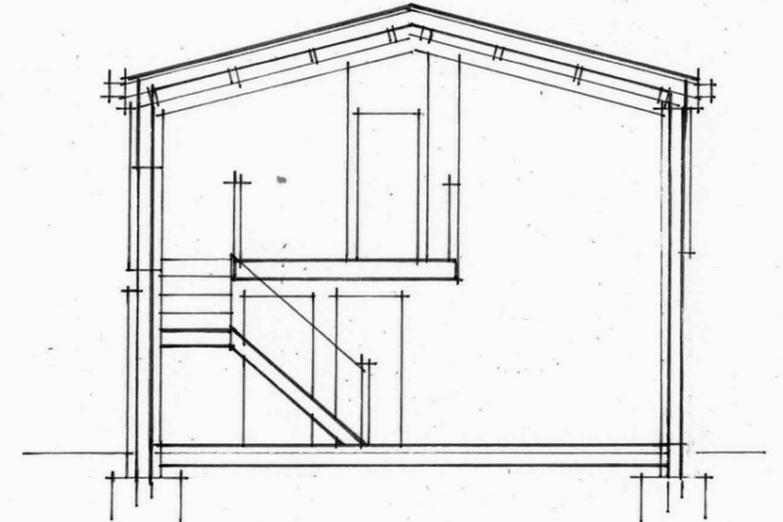


S E C T I O N

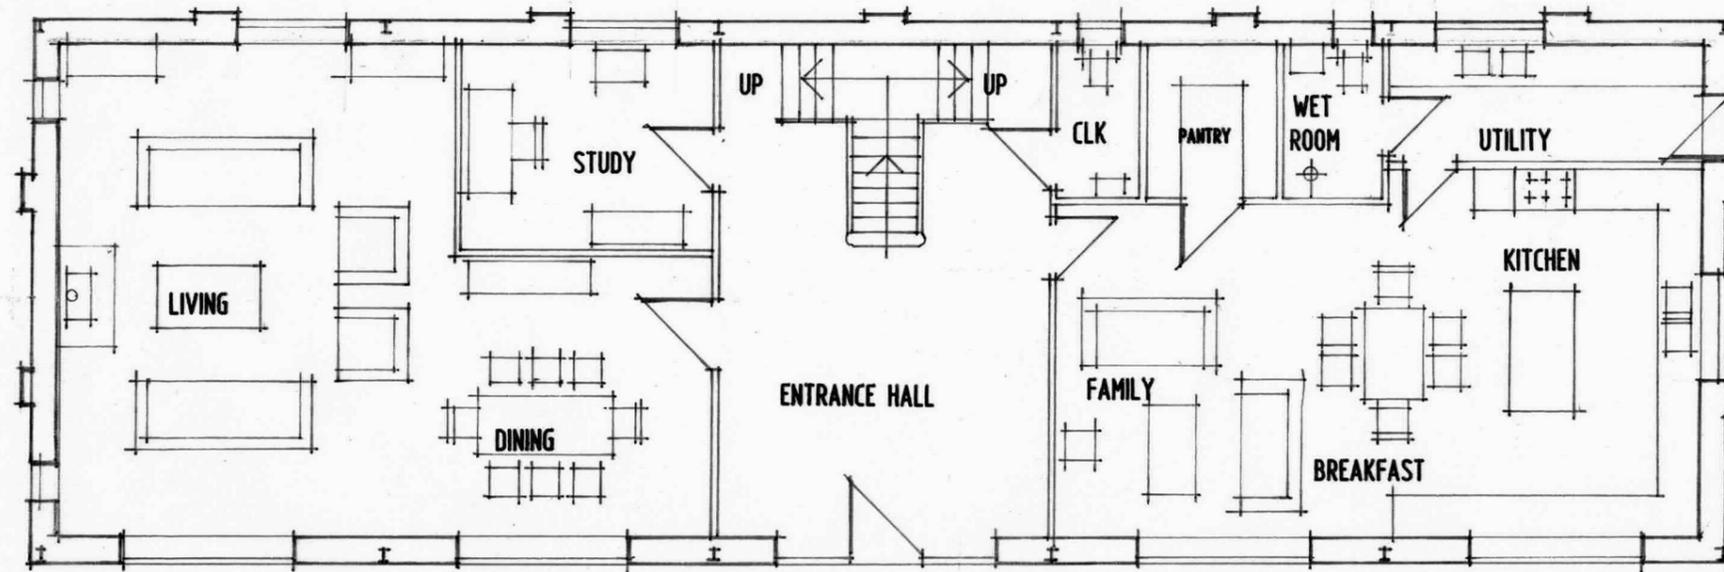

G R O U N D F L O O R

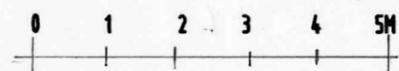

SCALE AT A3 DRAWING SIZE

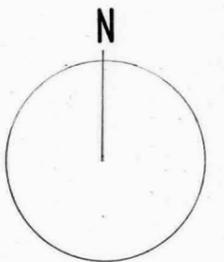

PROPOSED FLOOR PLANS  
STOKE LANE, HIGHAM ON THE HILL