




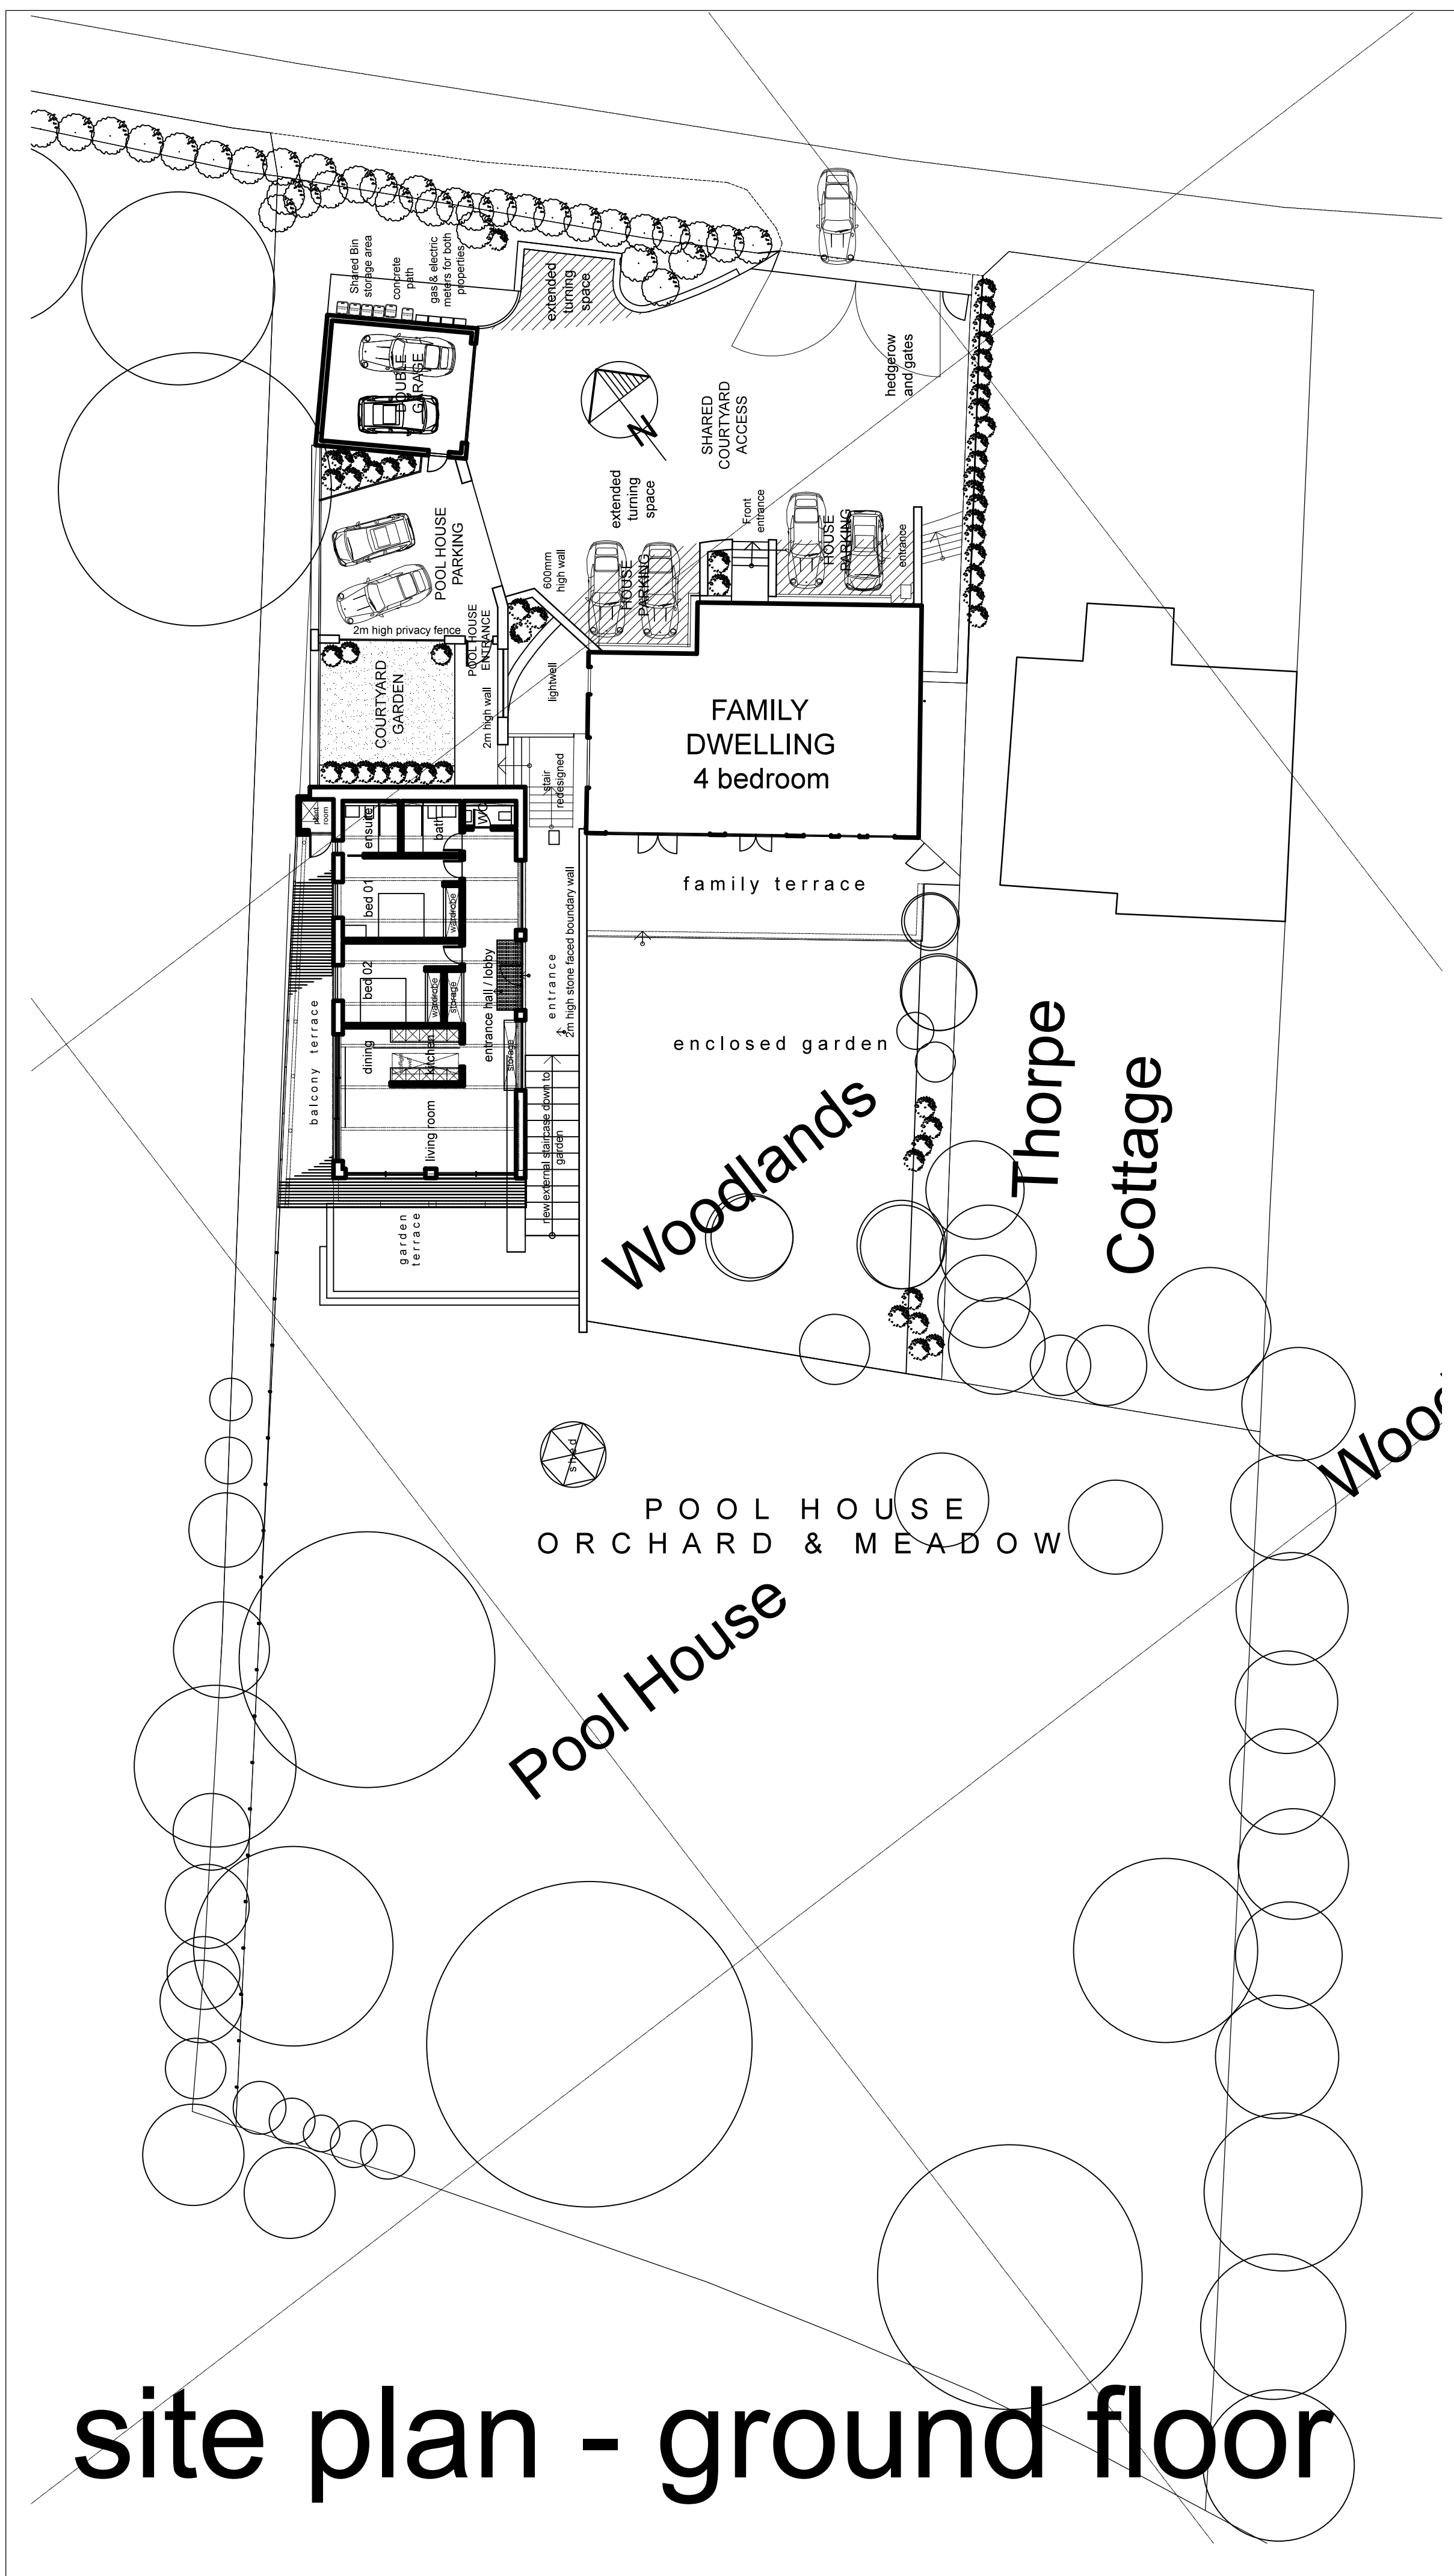


south east elevation

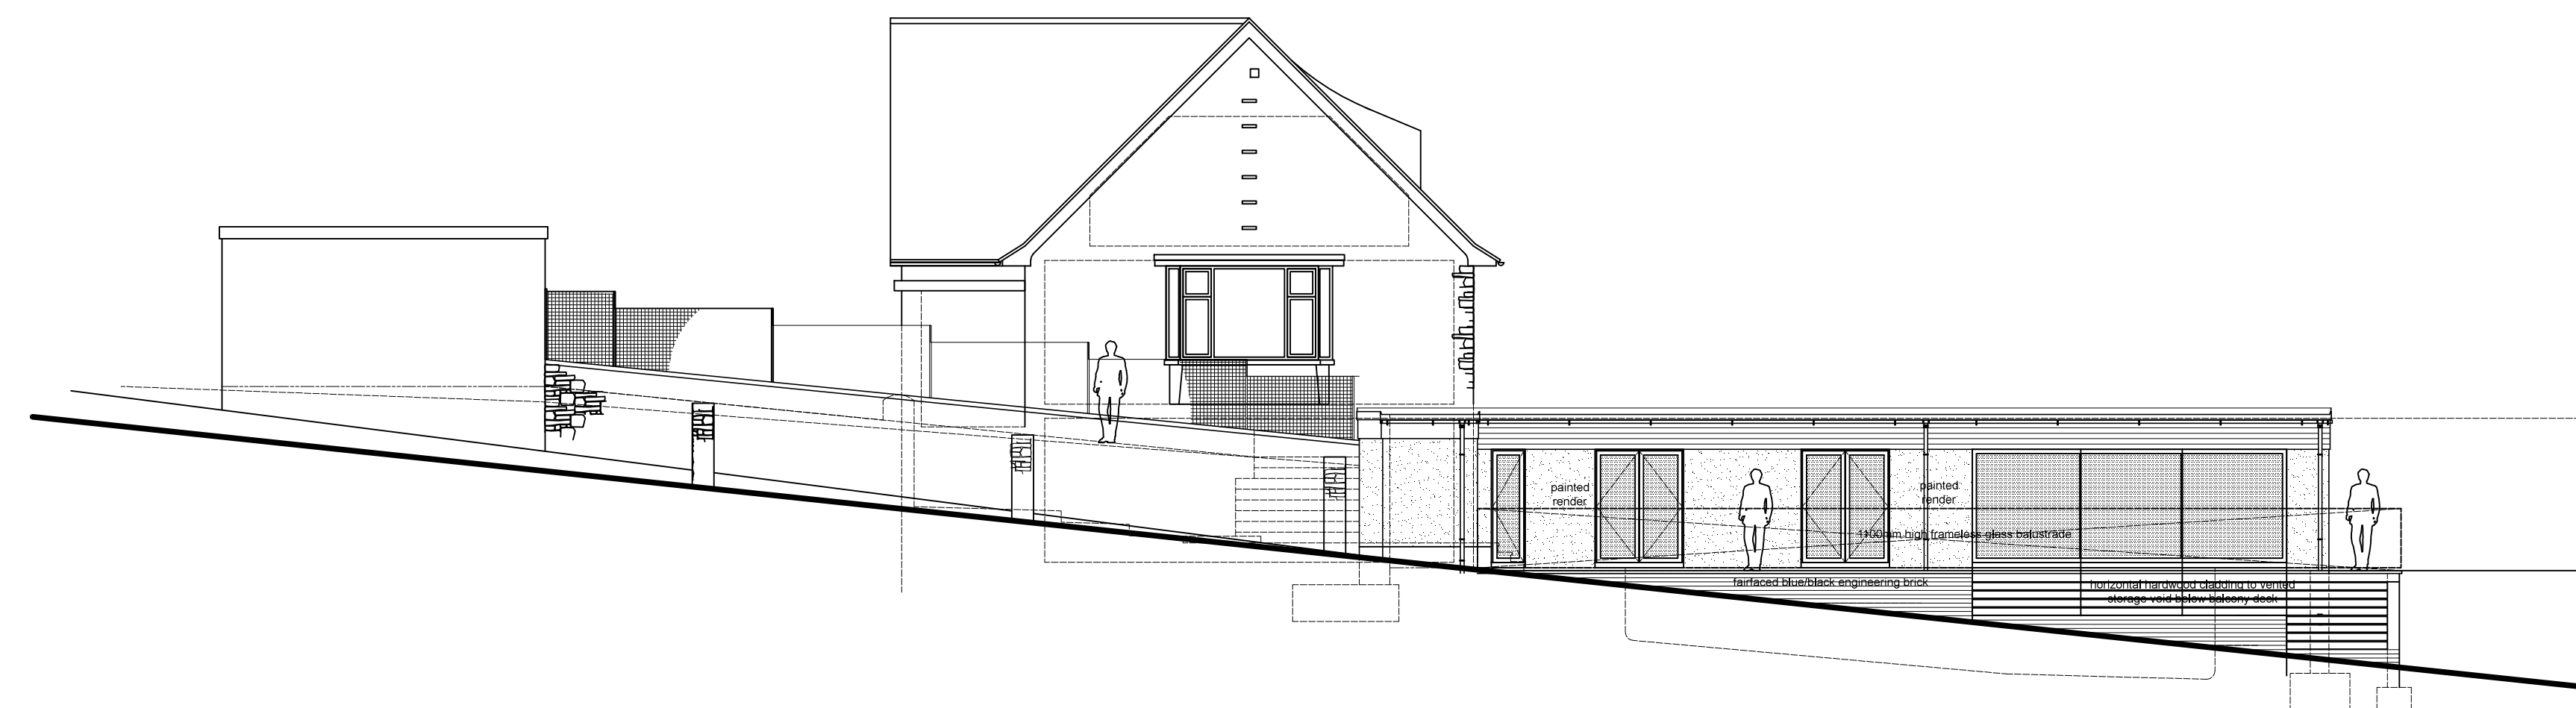

north west elevation

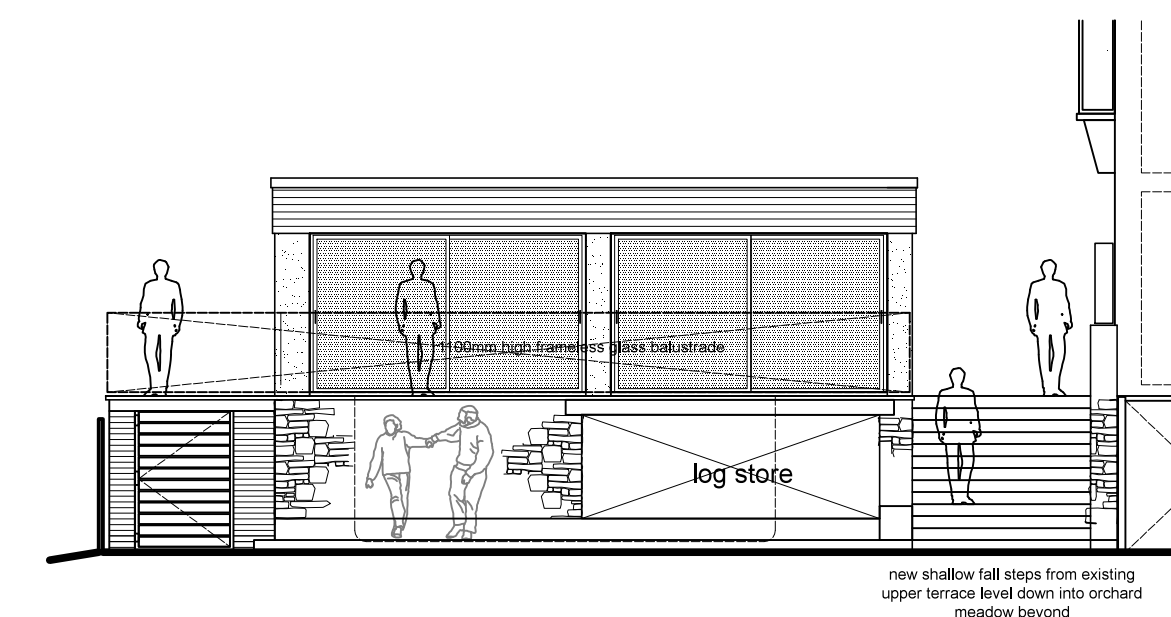

north east elevation

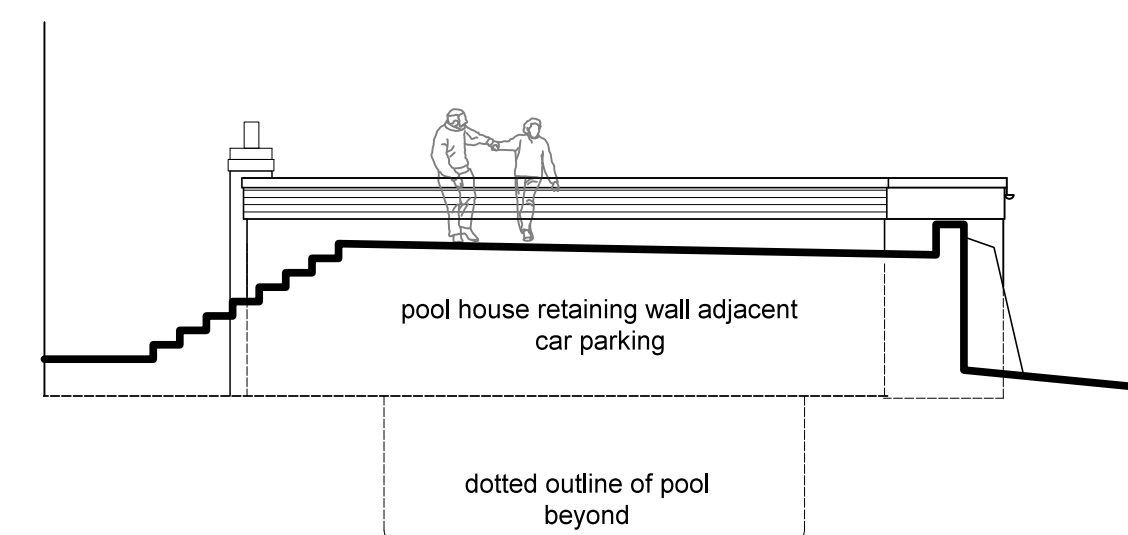


south west elevation

Copyright reserved to Logic CPS

Figured dimensions only are to be used. Contractor must verify all dimensions on site before commencing any work. Dimensions marked with an * are to be verified on site.

NOTES:

Rev 0: 20210228 : Planning Issue

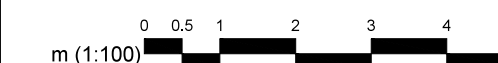

LOGIC

CONSTRUCTION . PROJECT . SERVICES

Tel: 0117 923 9005 Fax: 0117 974 5603

WOODLANDS.
Bradgate Hill,
Groby,
Leicester,
LE6 0FA

SITE PLAN (G FLOOR)
ELEVATIONS & SECTION
CONTEXT AS PROPOSED

Rev	PWC	04/07/24	Rev	A1	1-100
Rev	PWC	04/07/24	Rev		

24566- 23 REV 0