


NOTES:

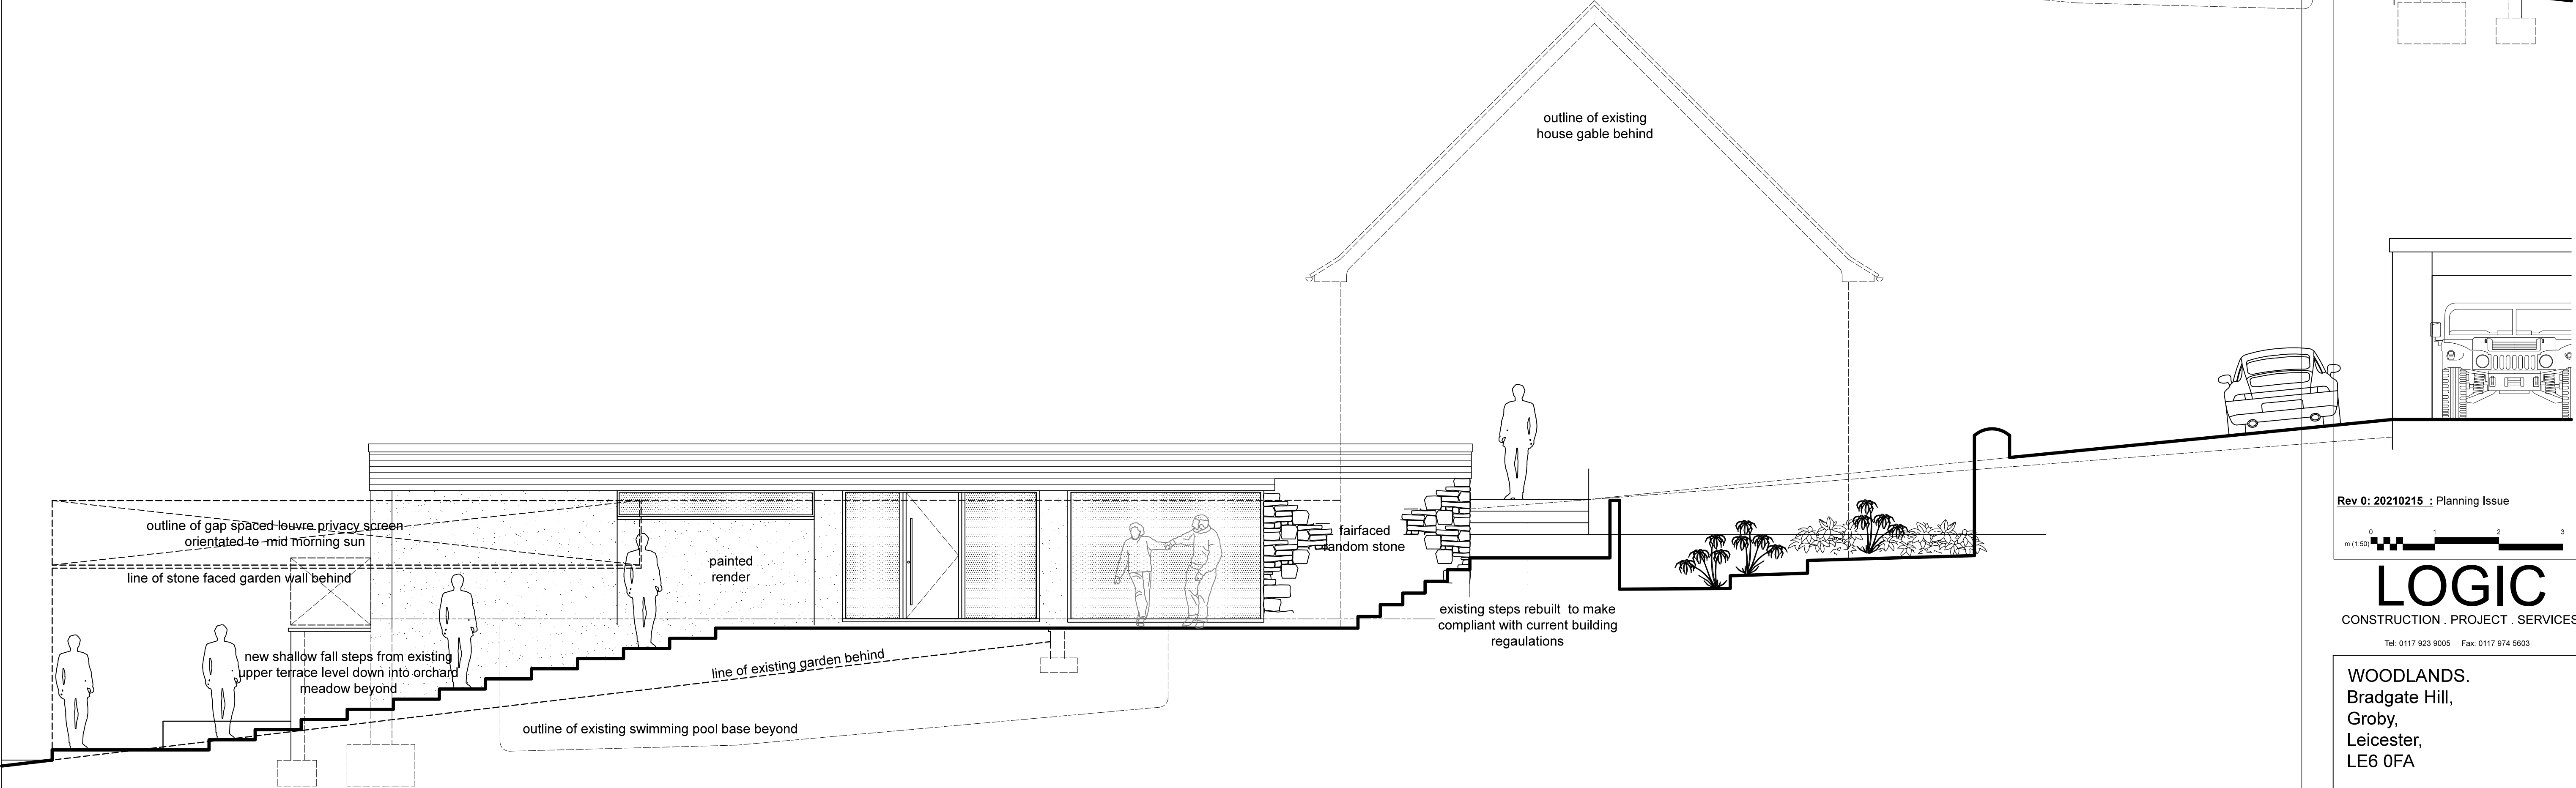

side elevation- north west



side elevation- south east

Rev 0: 20210215 : Planning Issue



LOGIC

CONSTRUCTION . PROJECT . SERVICES

Tel: 0117 923 9005 Fax: 0117 974 5603

WOODLANDS.
Bradgate Hill,
Groby,
Leicester,
LE6 0FA

POOL HOUSE -
PROPOSED ELEVATIONS
sheet 1 of 2

PWC	04/07/24	A1	1-50
PWC	04/07/24		

24566- 21 REV 0