


NOTES

- All dimensions are in millimetres (mm) and levels in metres Above Ordnance Datum (mOD) unless noted otherwise
- Do not scale from this drawing
- The copyright in this drawing belongs to dbstructural; the designs and details may not be used on any project other than the one for which they were intended
- This design assumes that any applicable planning applications, building regulation applications, utility agreements and Party Wall agreements are approved and in place prior to the commencement of works.

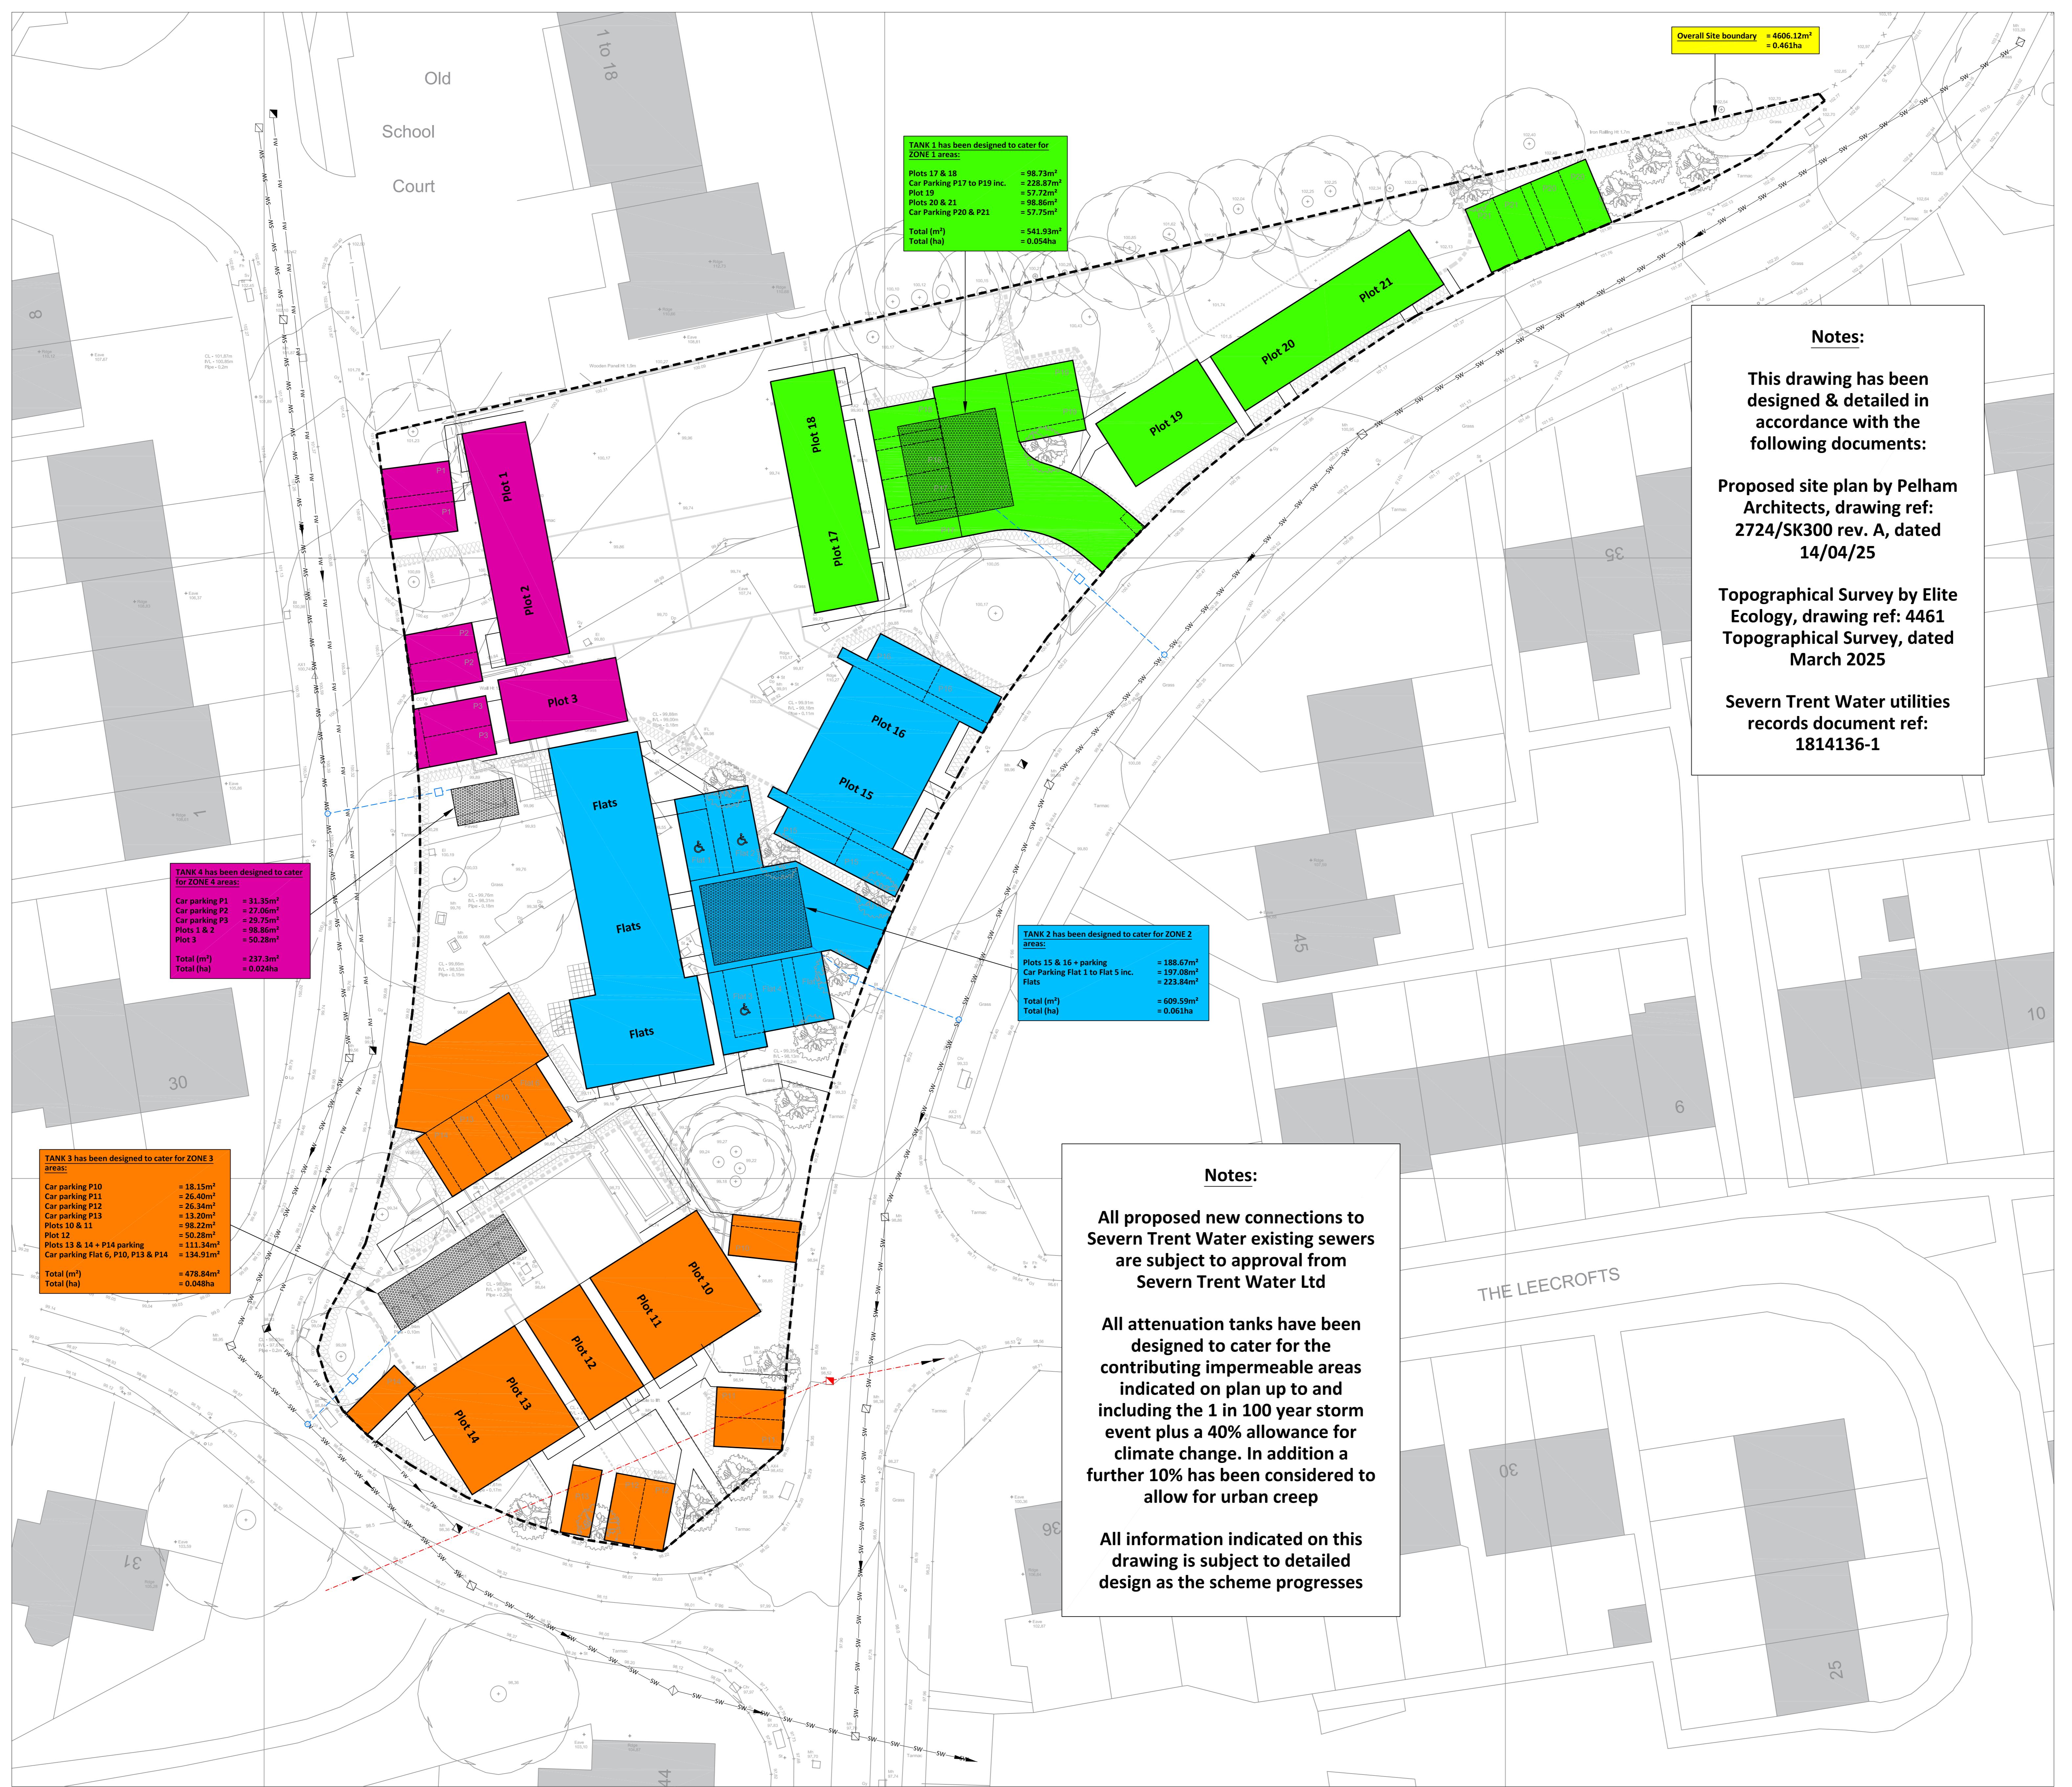

Rev. 18/07/25	FIRST ISSUE	PC 09
Date	Description	Drawn Checked
FOR PLANNING		
PEGGS CLOSE, EARL SHILTON, LEICESTER, LE9 7BP		
SURFACE WATER CATCHMENT AREAS		
1:200 @ A0	JULY 2025	
Dwg No: 10170-SK001		
dbstructural		
ENGINEERING DIFFERENTLY		
info@dbstructural.co.uk • 01525 643043		