



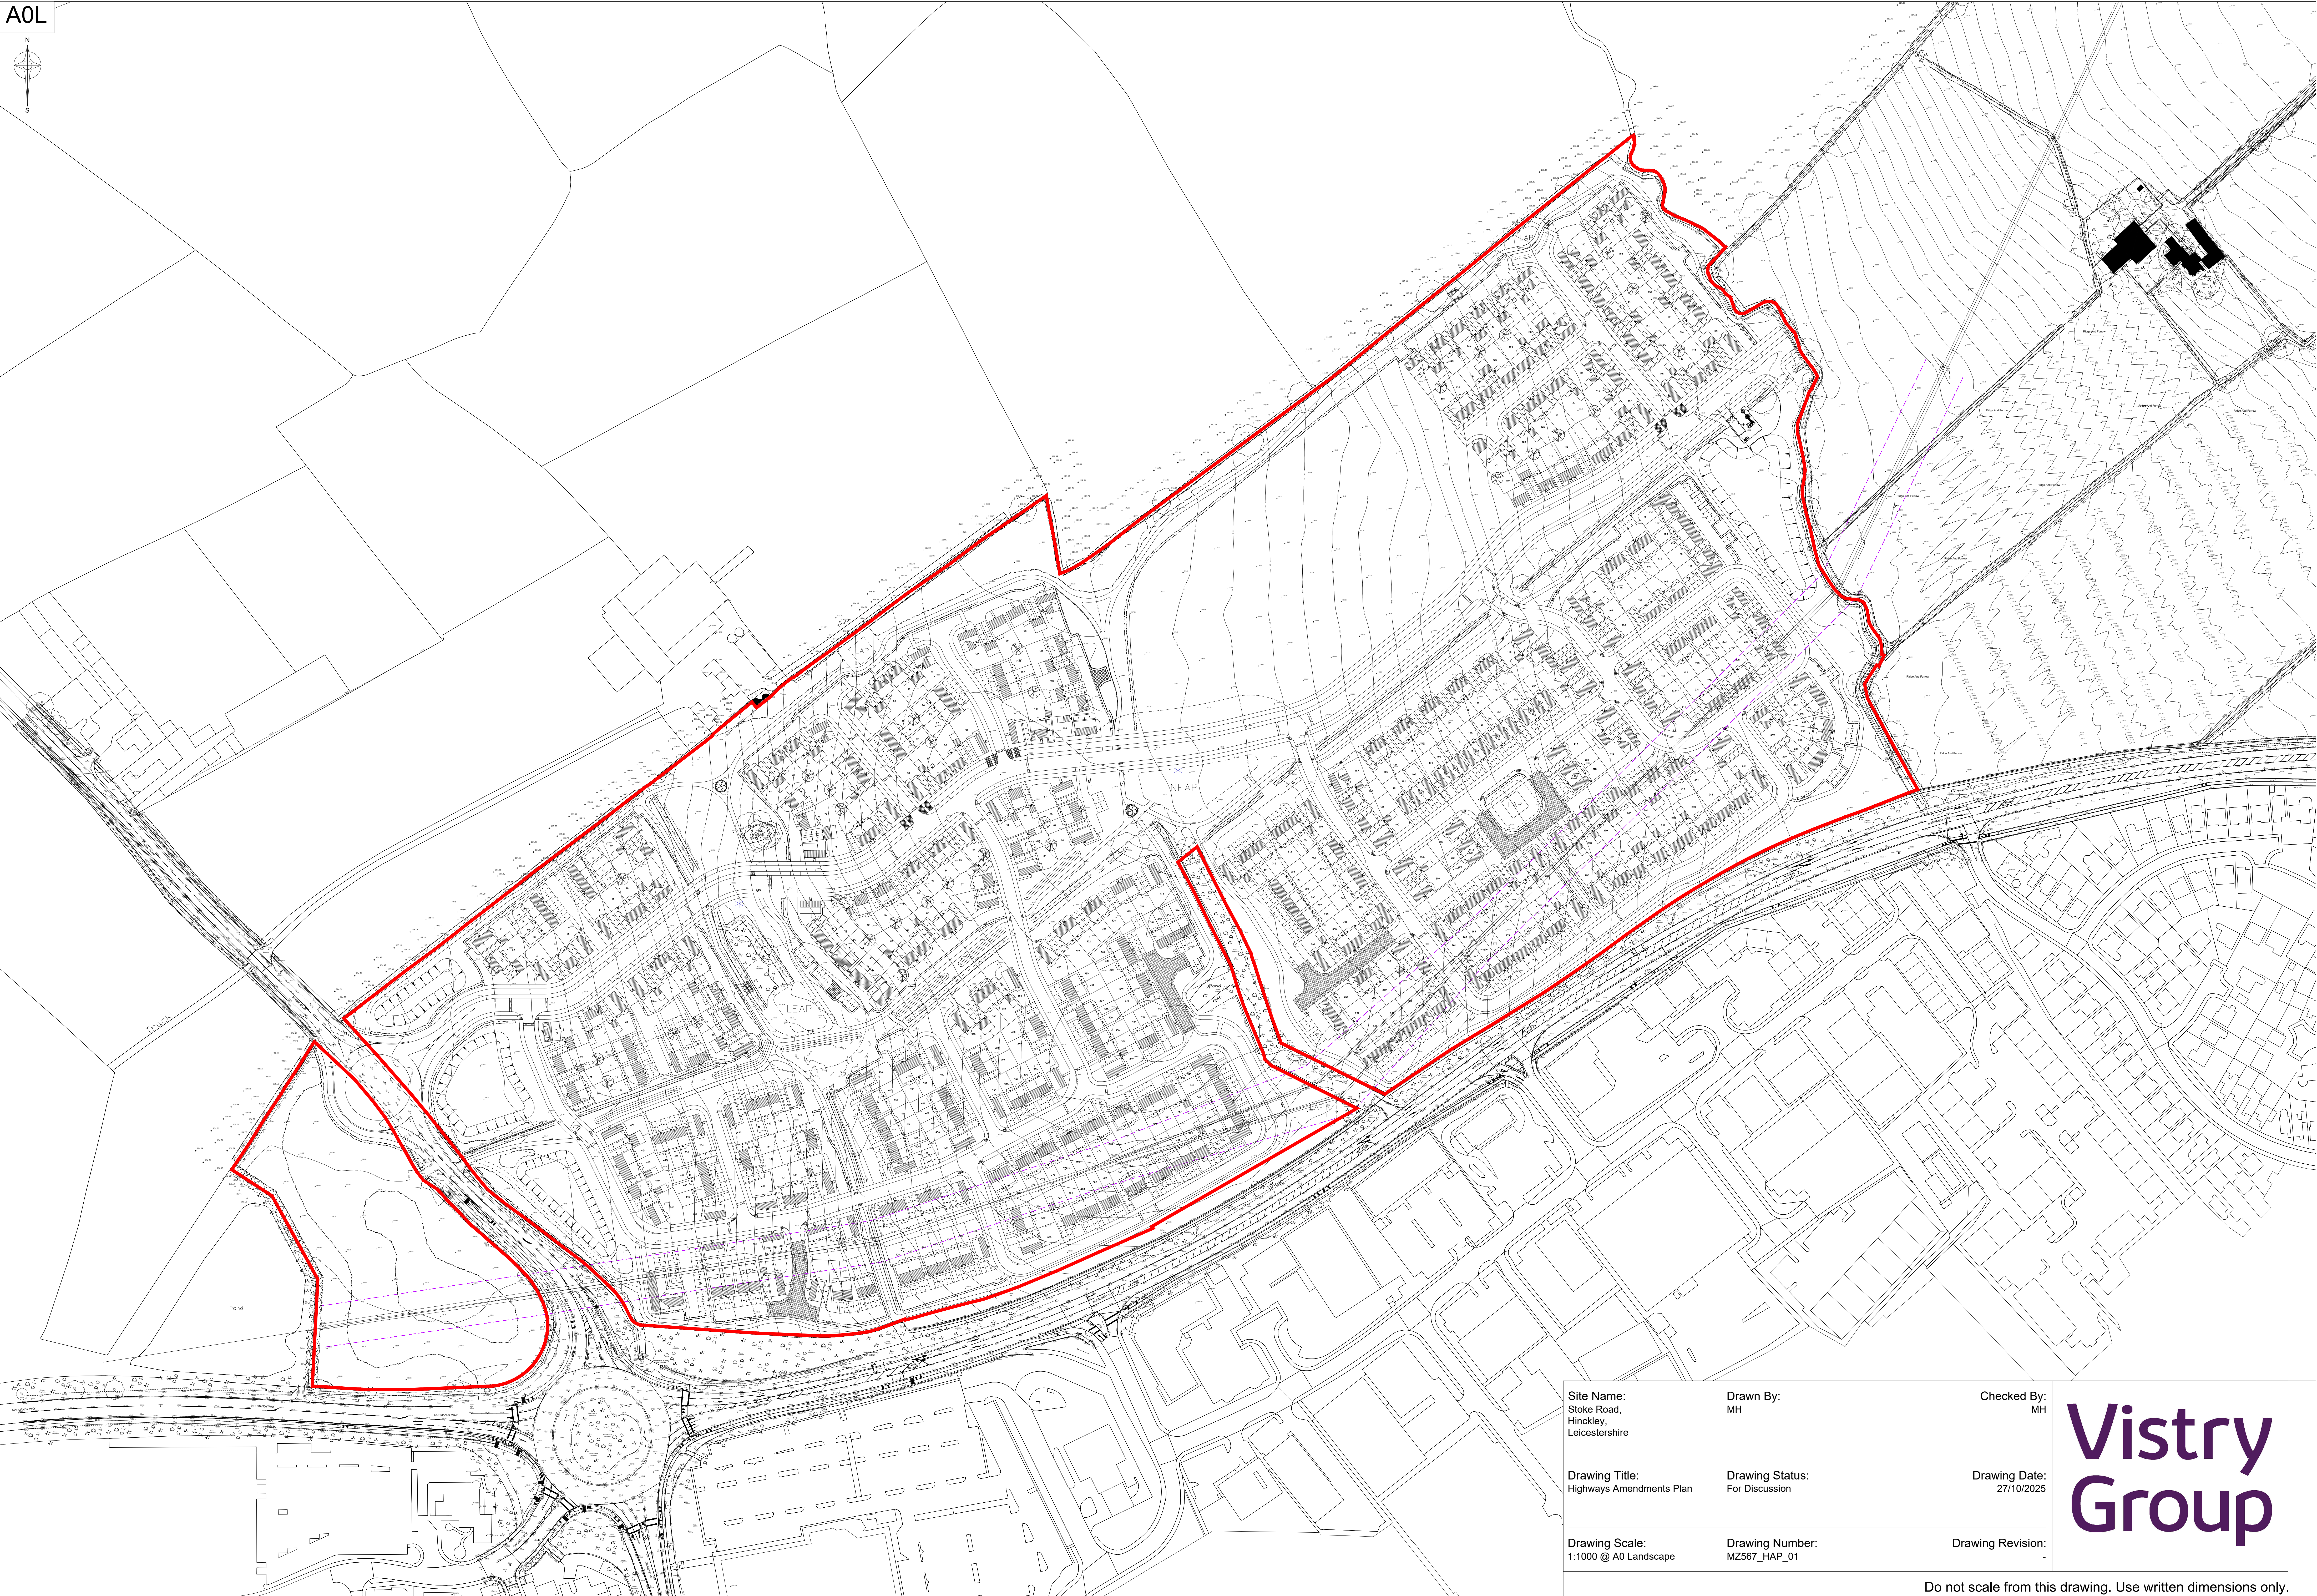

Site Name: Stoke Road, Hinckley, Leicestershire	Drawn By: MH	Checked By: MH
Drawing Title: Highways Amendments Plan	Drawing Status: For Discussion	Drawing Date: 27/10/2025
Drawing Scale: 1:1000 @ A0 Landscape	Drawing Number: MZ567_HAP_01	Drawing Revision:

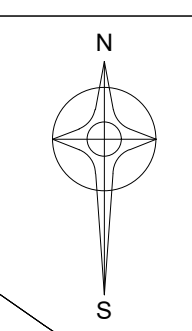