


1. DO NOT SCALE FROM THIS DRAWING. IF IN DOUBT CONTACT TRAVIS BAKER LIMITED.
2. ALL DIMENSIONS ARE IN METRES UNLESS OTHERWISE NOTED.
3. THIS DRAWING IS TO BE READ IN CONJUNCTION WITH ALL OTHER RELEVANT DRAWINGS RELATING TO THIS PROJECT.
4. ALL DIMENSIONS SHOULD BE CHECKED ON SITE PRIOR TO CONSTRUCTION. ANY DISCREPANCIES SHOULD BE IMMEDIATELY NOTIFIED IN WRITING TO TRAVIS BAKER LIMITED.
5. THE CONTRACTOR SHALL PRIOR TO CONSTRUCTION CHECK AND VERIFY THAT THE DETAILS SHOWN ON THIS DRAWING ARE FULLY COMPATIBLE WITH ANY AS CONSTRUCTED DIMENSIONS OR LEVELS. ANY DISCREPANCIES TO BE REPORTED IMMEDIATELY IN WRITING TO TRAVIS BAKER LIMITED.
6. THIS DRAWING HAS BEEN PREPARED FOR THE EXCLUSIVE USE OF THE COMMISSIONING PARTY AND UNLESS AGREED IN WRITING BY TRAVIS BAKER LIMITED NO OTHER PARTY MAY USE OR RELY ON ITS CONTENTS. NO LIABILITY IS ACCEPTED BY TRAVIS BAKER LIMITED FOR ANY USE OF THIS DRAWING OTHER THAN FOR THE PURPOSE FOR WHICH IT WAS ORIGINALLY PREPARED.
7. IT SHOULD BE NOTED THAT THIS DRAWING MAY INCLUDE DATA PROVIDED BY THIRD PARTIES. NO LIABILITY IS ACCEPTED BY TRAVIS BAKER LIMITED AS TO THE ACCURACY OF THIS DATA.
8. THIS DRAWING SHALL NOT BE REPRODUCED IN ANY WAY WITHOUT THE WRITTEN PERMISSION OF TRAVIS BAKER LIMITED.

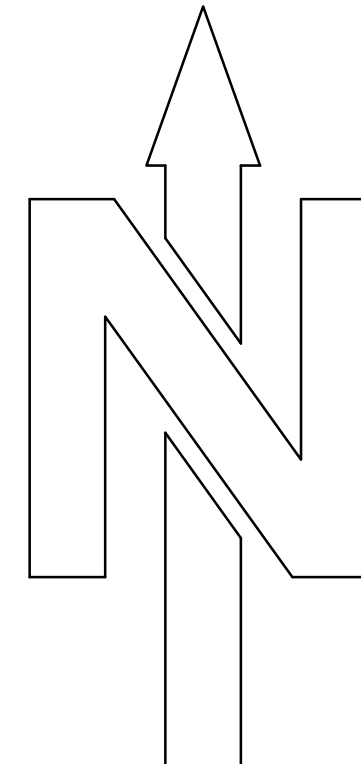


KEY:
SITE BOUNDARY

FINISHED FLOOR LEVEL (FFL)

SUBJECT TO DETAILED DESIGN

SUBJECT TO DETAILED DESIGN

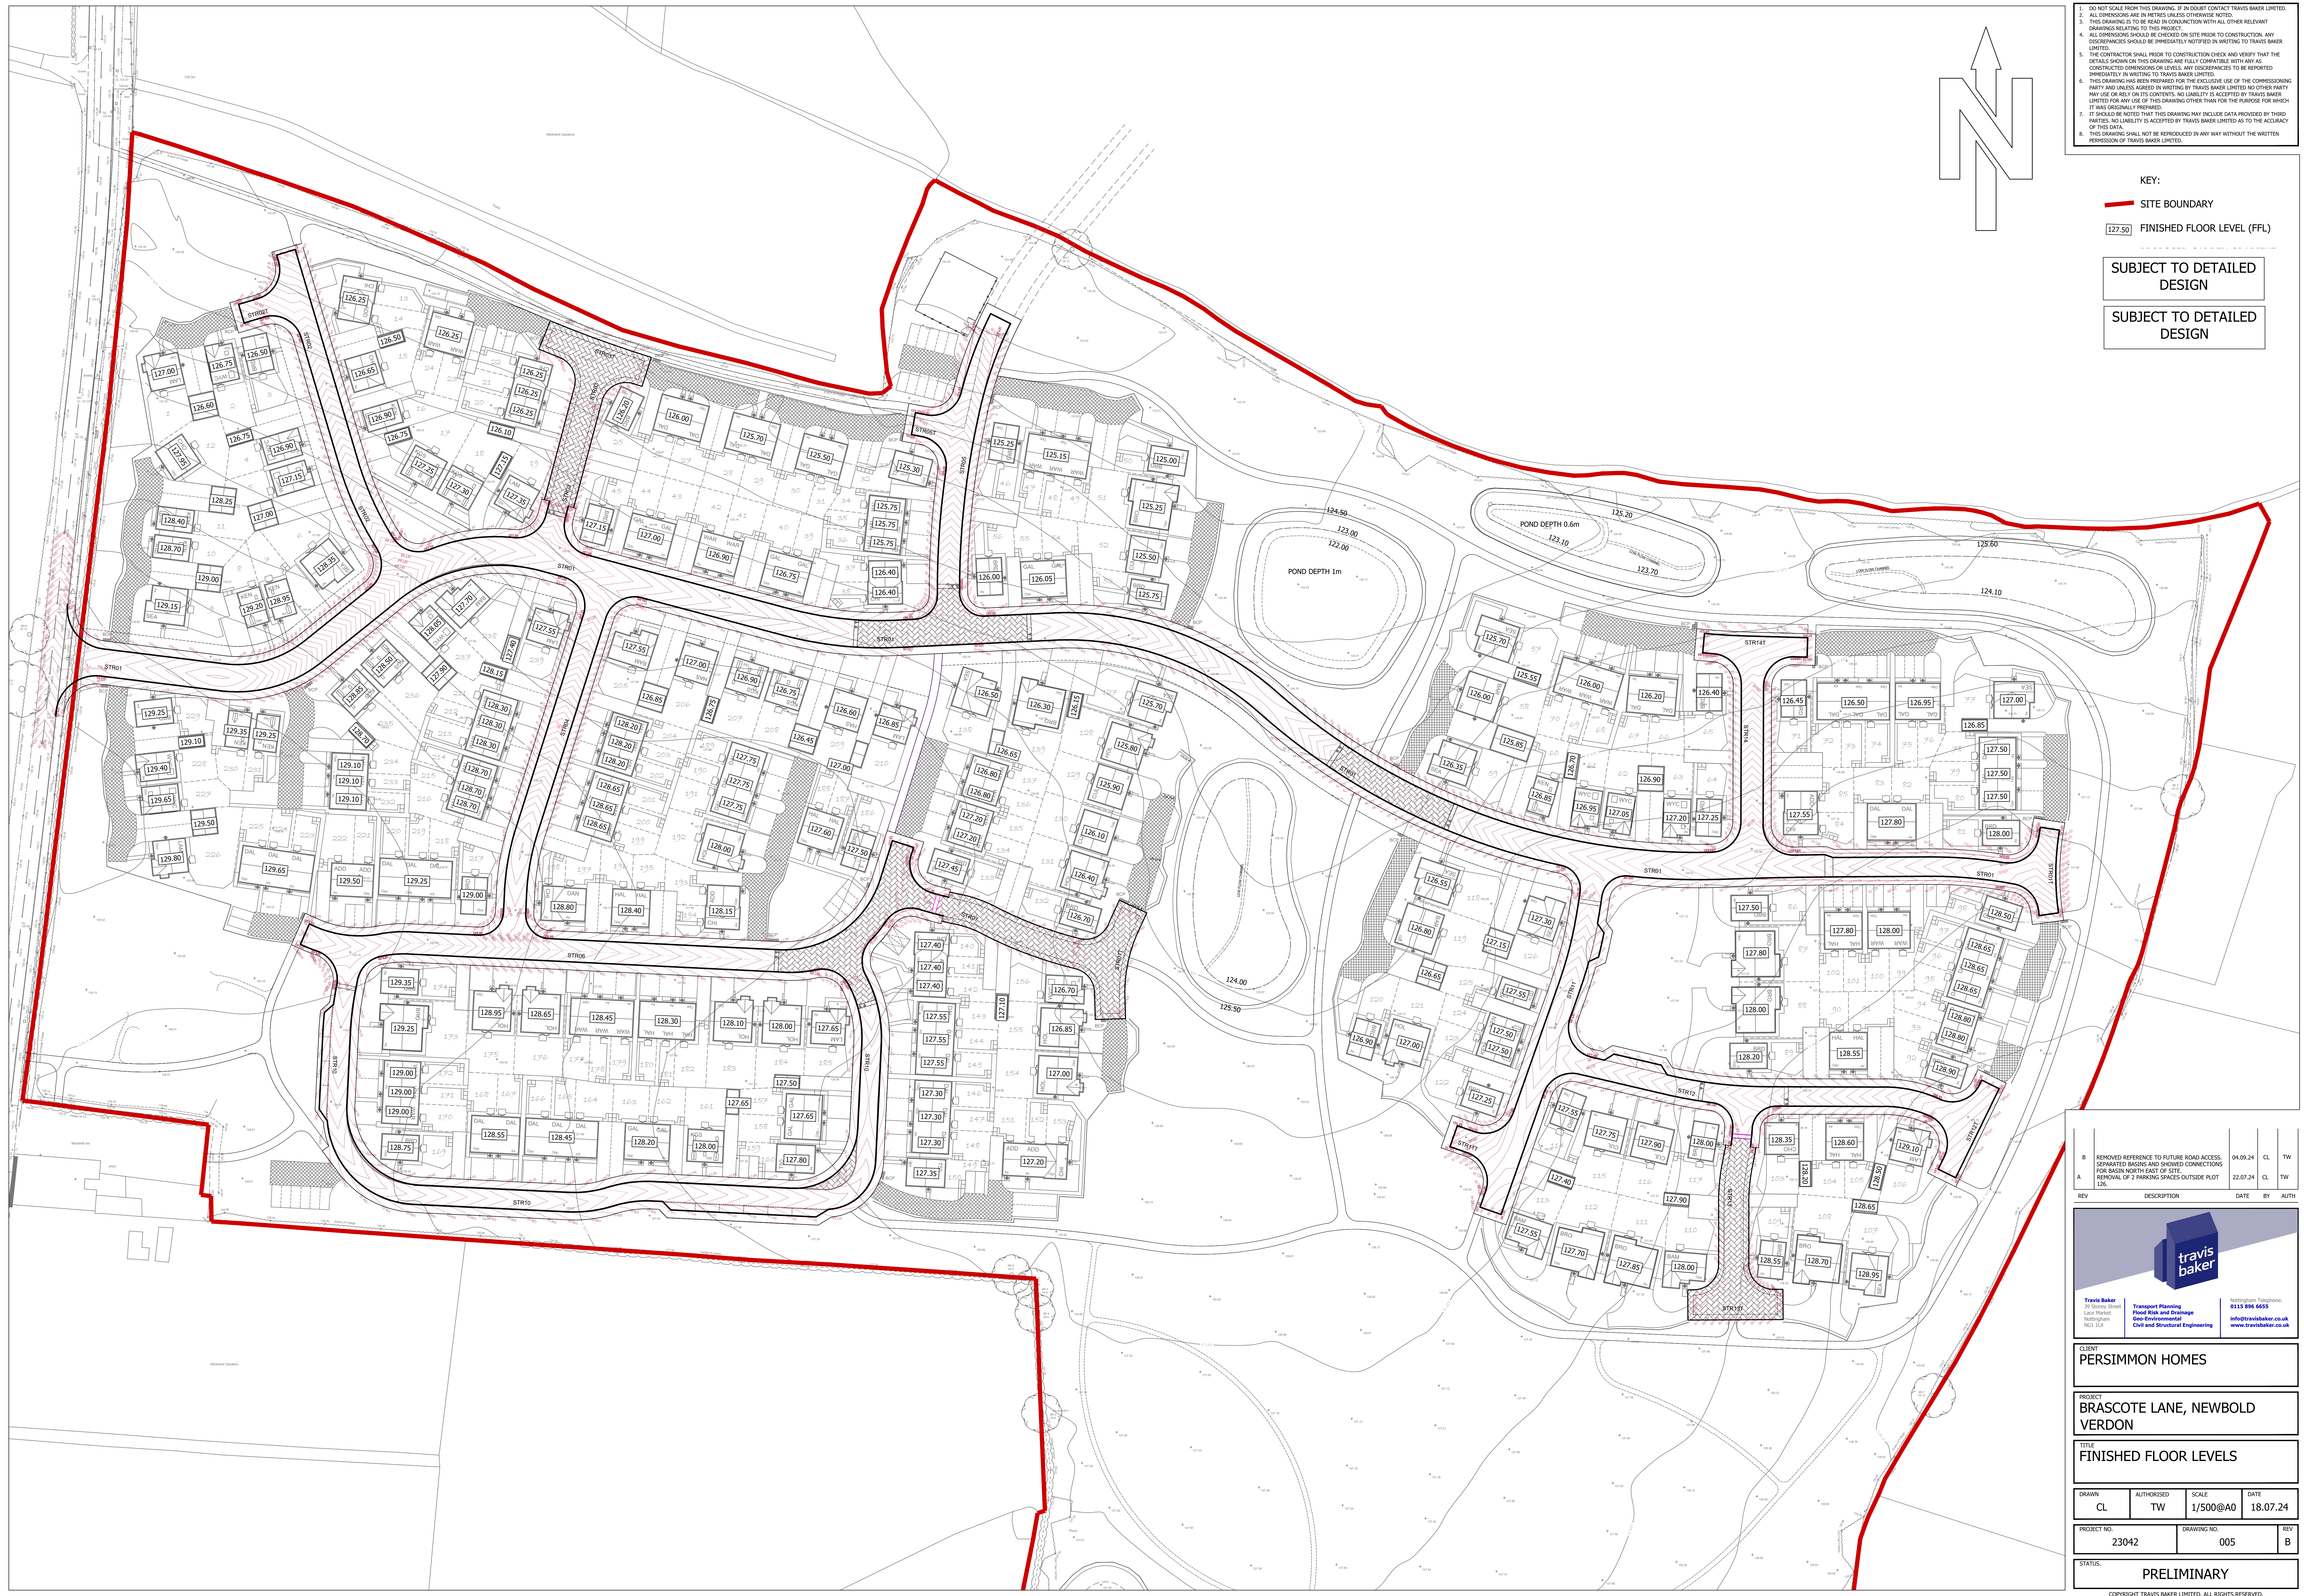

B	REMOVED REFERENCE TO FUTURE ROAD ACCESS, SEPARATED BASINS AND SHOWED CONNECTIONS FOR BASIN NORTH EAST OF SITE.	04.09.24	CL	TW
A	REMOVED REFERENCE TO FUTURE ROAD ACCESS, SEPARATED BASINS AND SHOWED CONNECTIONS FOR REMOVAL OF 2 PARKING SPACES OUTSIDE PLOT 12B.	22.07.24	CL	TW

REV DESCRIPTION DATE BY AUTH

Travis Baker
28 Stoney Street
Leam Road
Nottingham
NG1 1LX

Transport Planning
Flood Risk and Drainage
Geo-Environmental
Civil and Structural Engineering

Nottingham Telephone:
0115 896 6655
info@travisbaker.co.uk
www.travisbaker.co.uk

CLIENT PERSIMMON HOMES			
PROJECT BRASCOTE LANE, NEWBOLD VERDON			
TITLE FINISHED FLOOR LEVELS			
DRAWN CL	AUTHORISED TW	SCALE 1/500@A0	DATE 18.07.24
PROJECT NO. 23042	DRAWING NO. 005	REV B	
STATUS PRELIMINARY			

COPYRIGHT TRAVIS BAKER LIMITED. ALL RIGHTS RESERVED.