


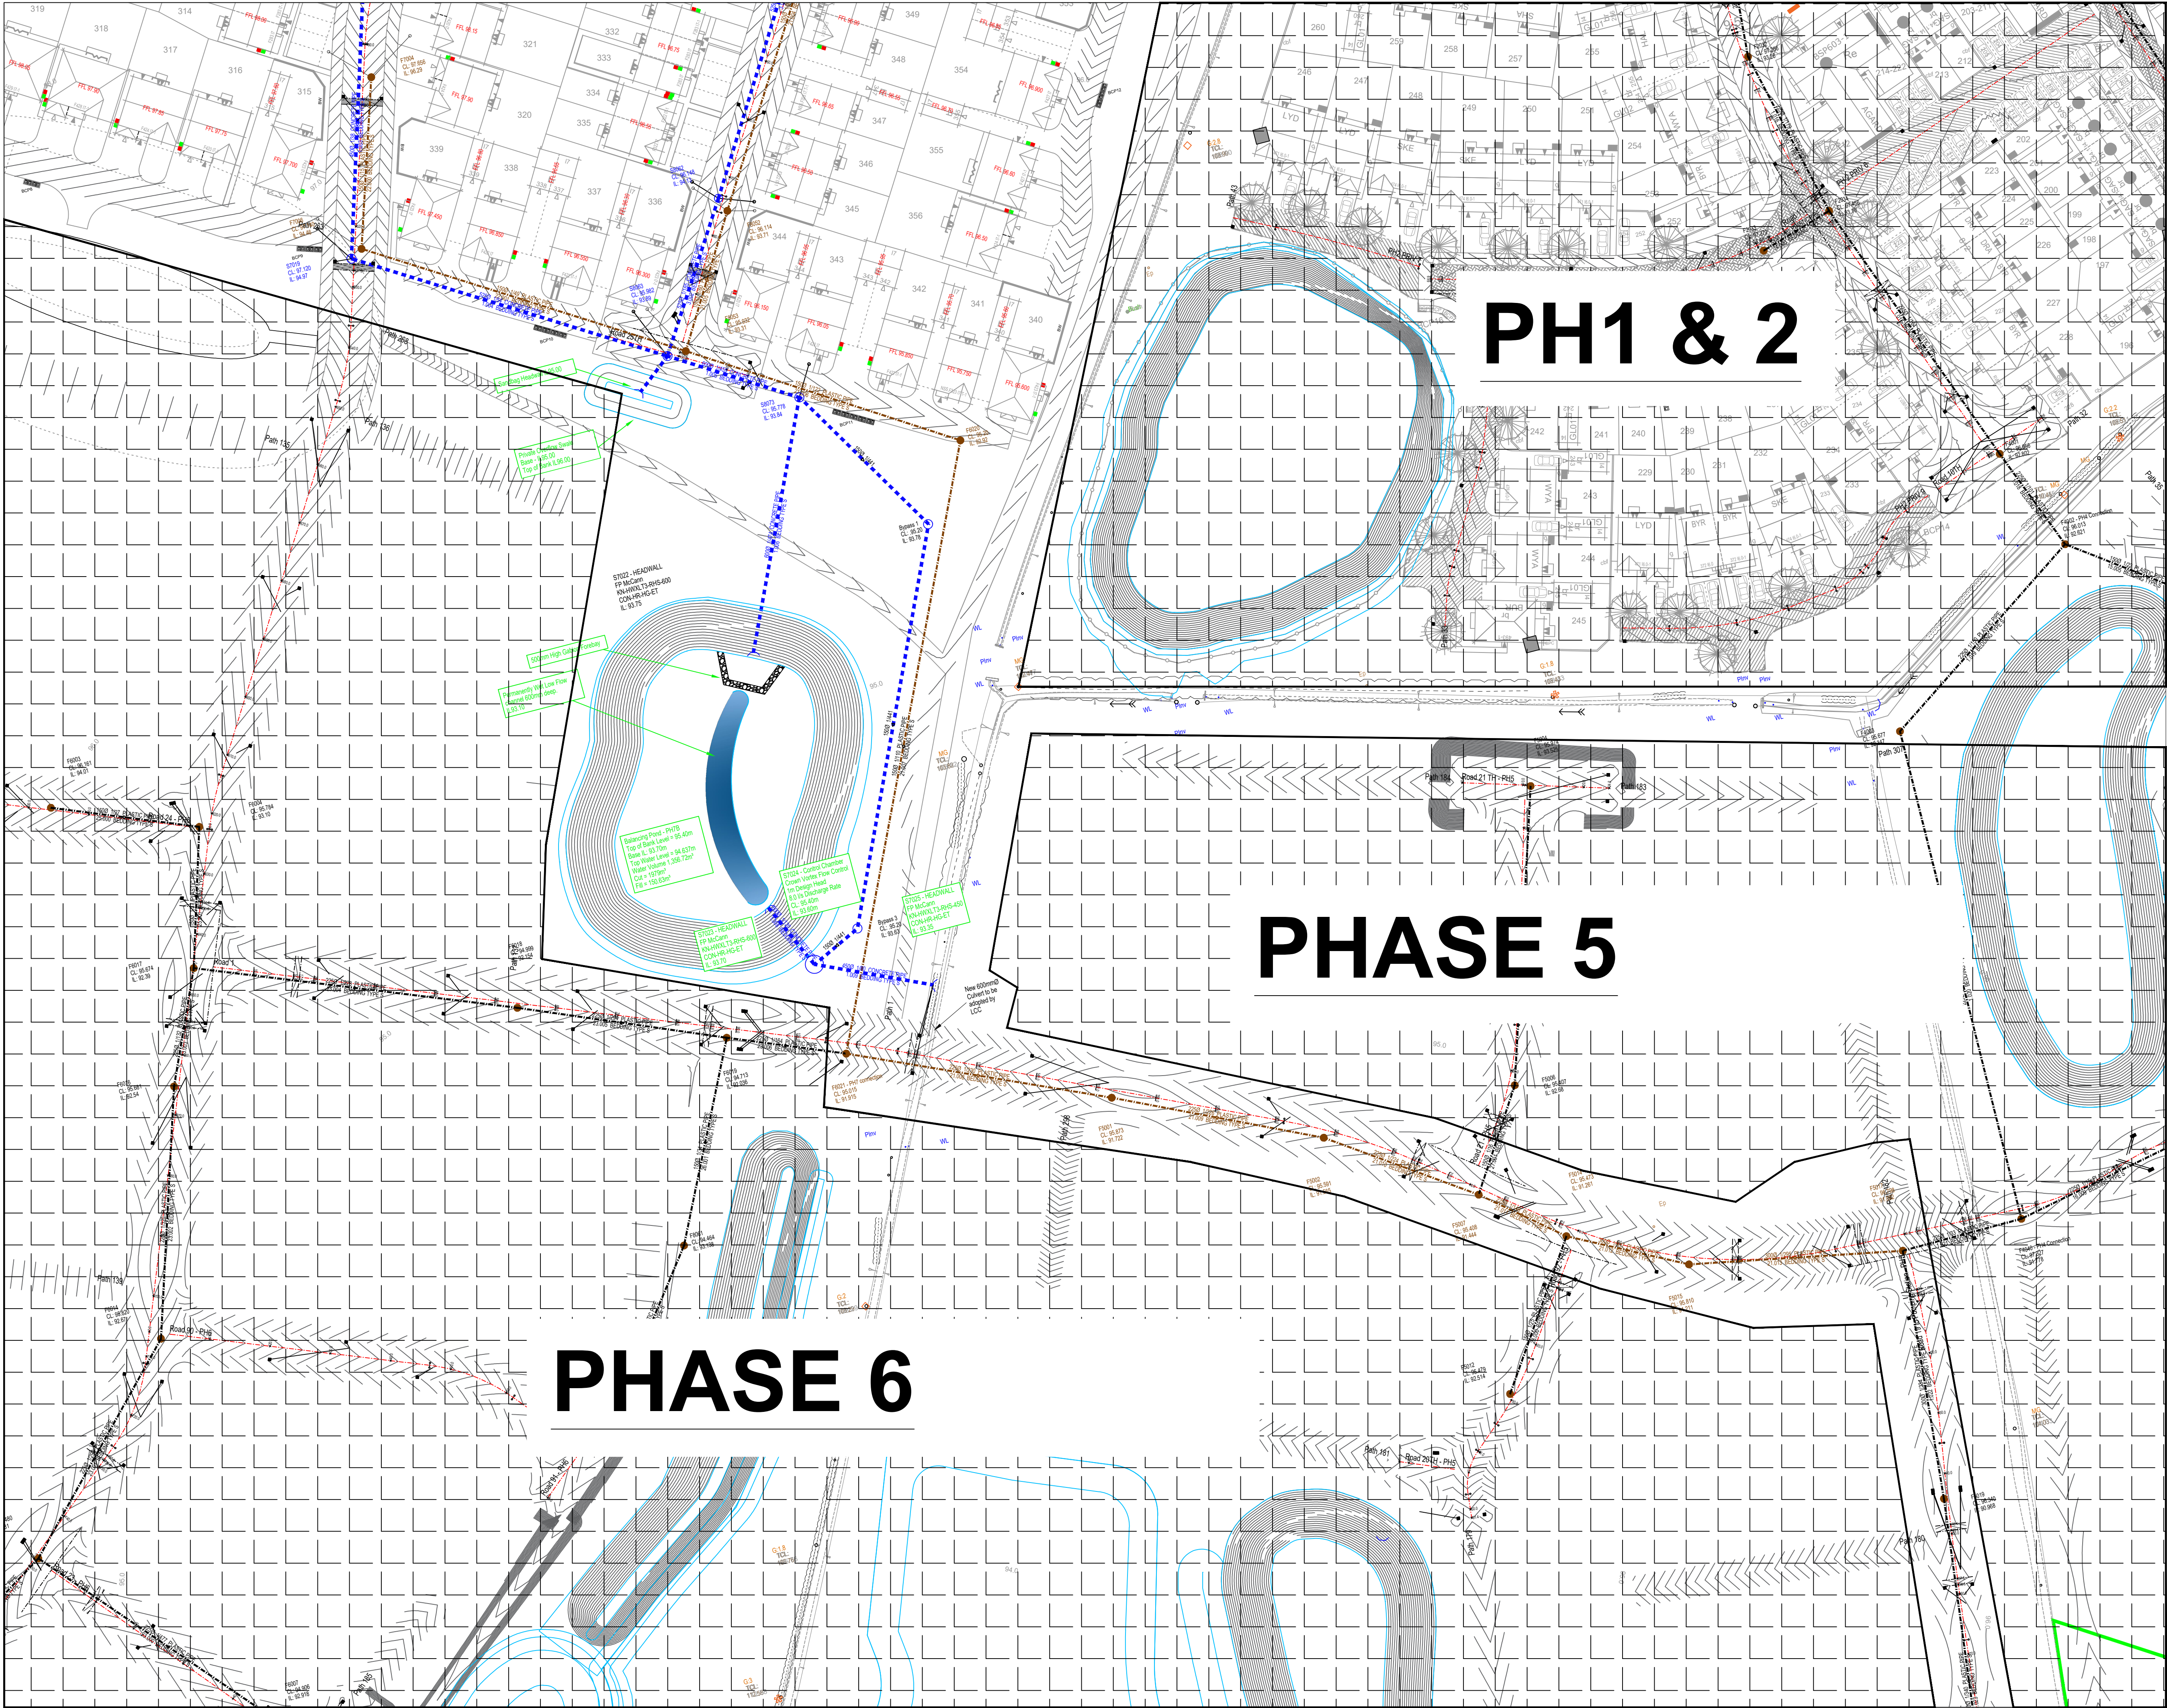

S104 Drainage Key

- F1 CL xx.xxx
xx.xxx
- S1 CL xx.xxx
xx.xxx
- Dimensioned drainage easement.
- Site Boundary
- Trapped road gully to local authority specification with 150mm dia connection

NOTE:
Sewers are being constructed to Design and Construction Guidance or the 'Code'

Revision.			
A	Updated following STW comments	18.02.22	DS
B	Pipe numbers updated in line with micro drainage files	05.09.22	DS
C	Levels moved so they are more easily legible.	10.03.23	DS
D	Jelson connecting manholes moved into Jelson land in line with their design. CLs and gradients added to bypass pipes.	24.07.23	DS
E	Updated to replan layout.	08.08.25	DS

Proposed Development at
Normandy Way
Hinckley

Phase 7 (Sheet 2)
S104 Adoption Plan

DATE: 25.10.21
SCALE: 1:500 @ A0
DRAWN: DS
CHECKED:

BLOOR HOMES