


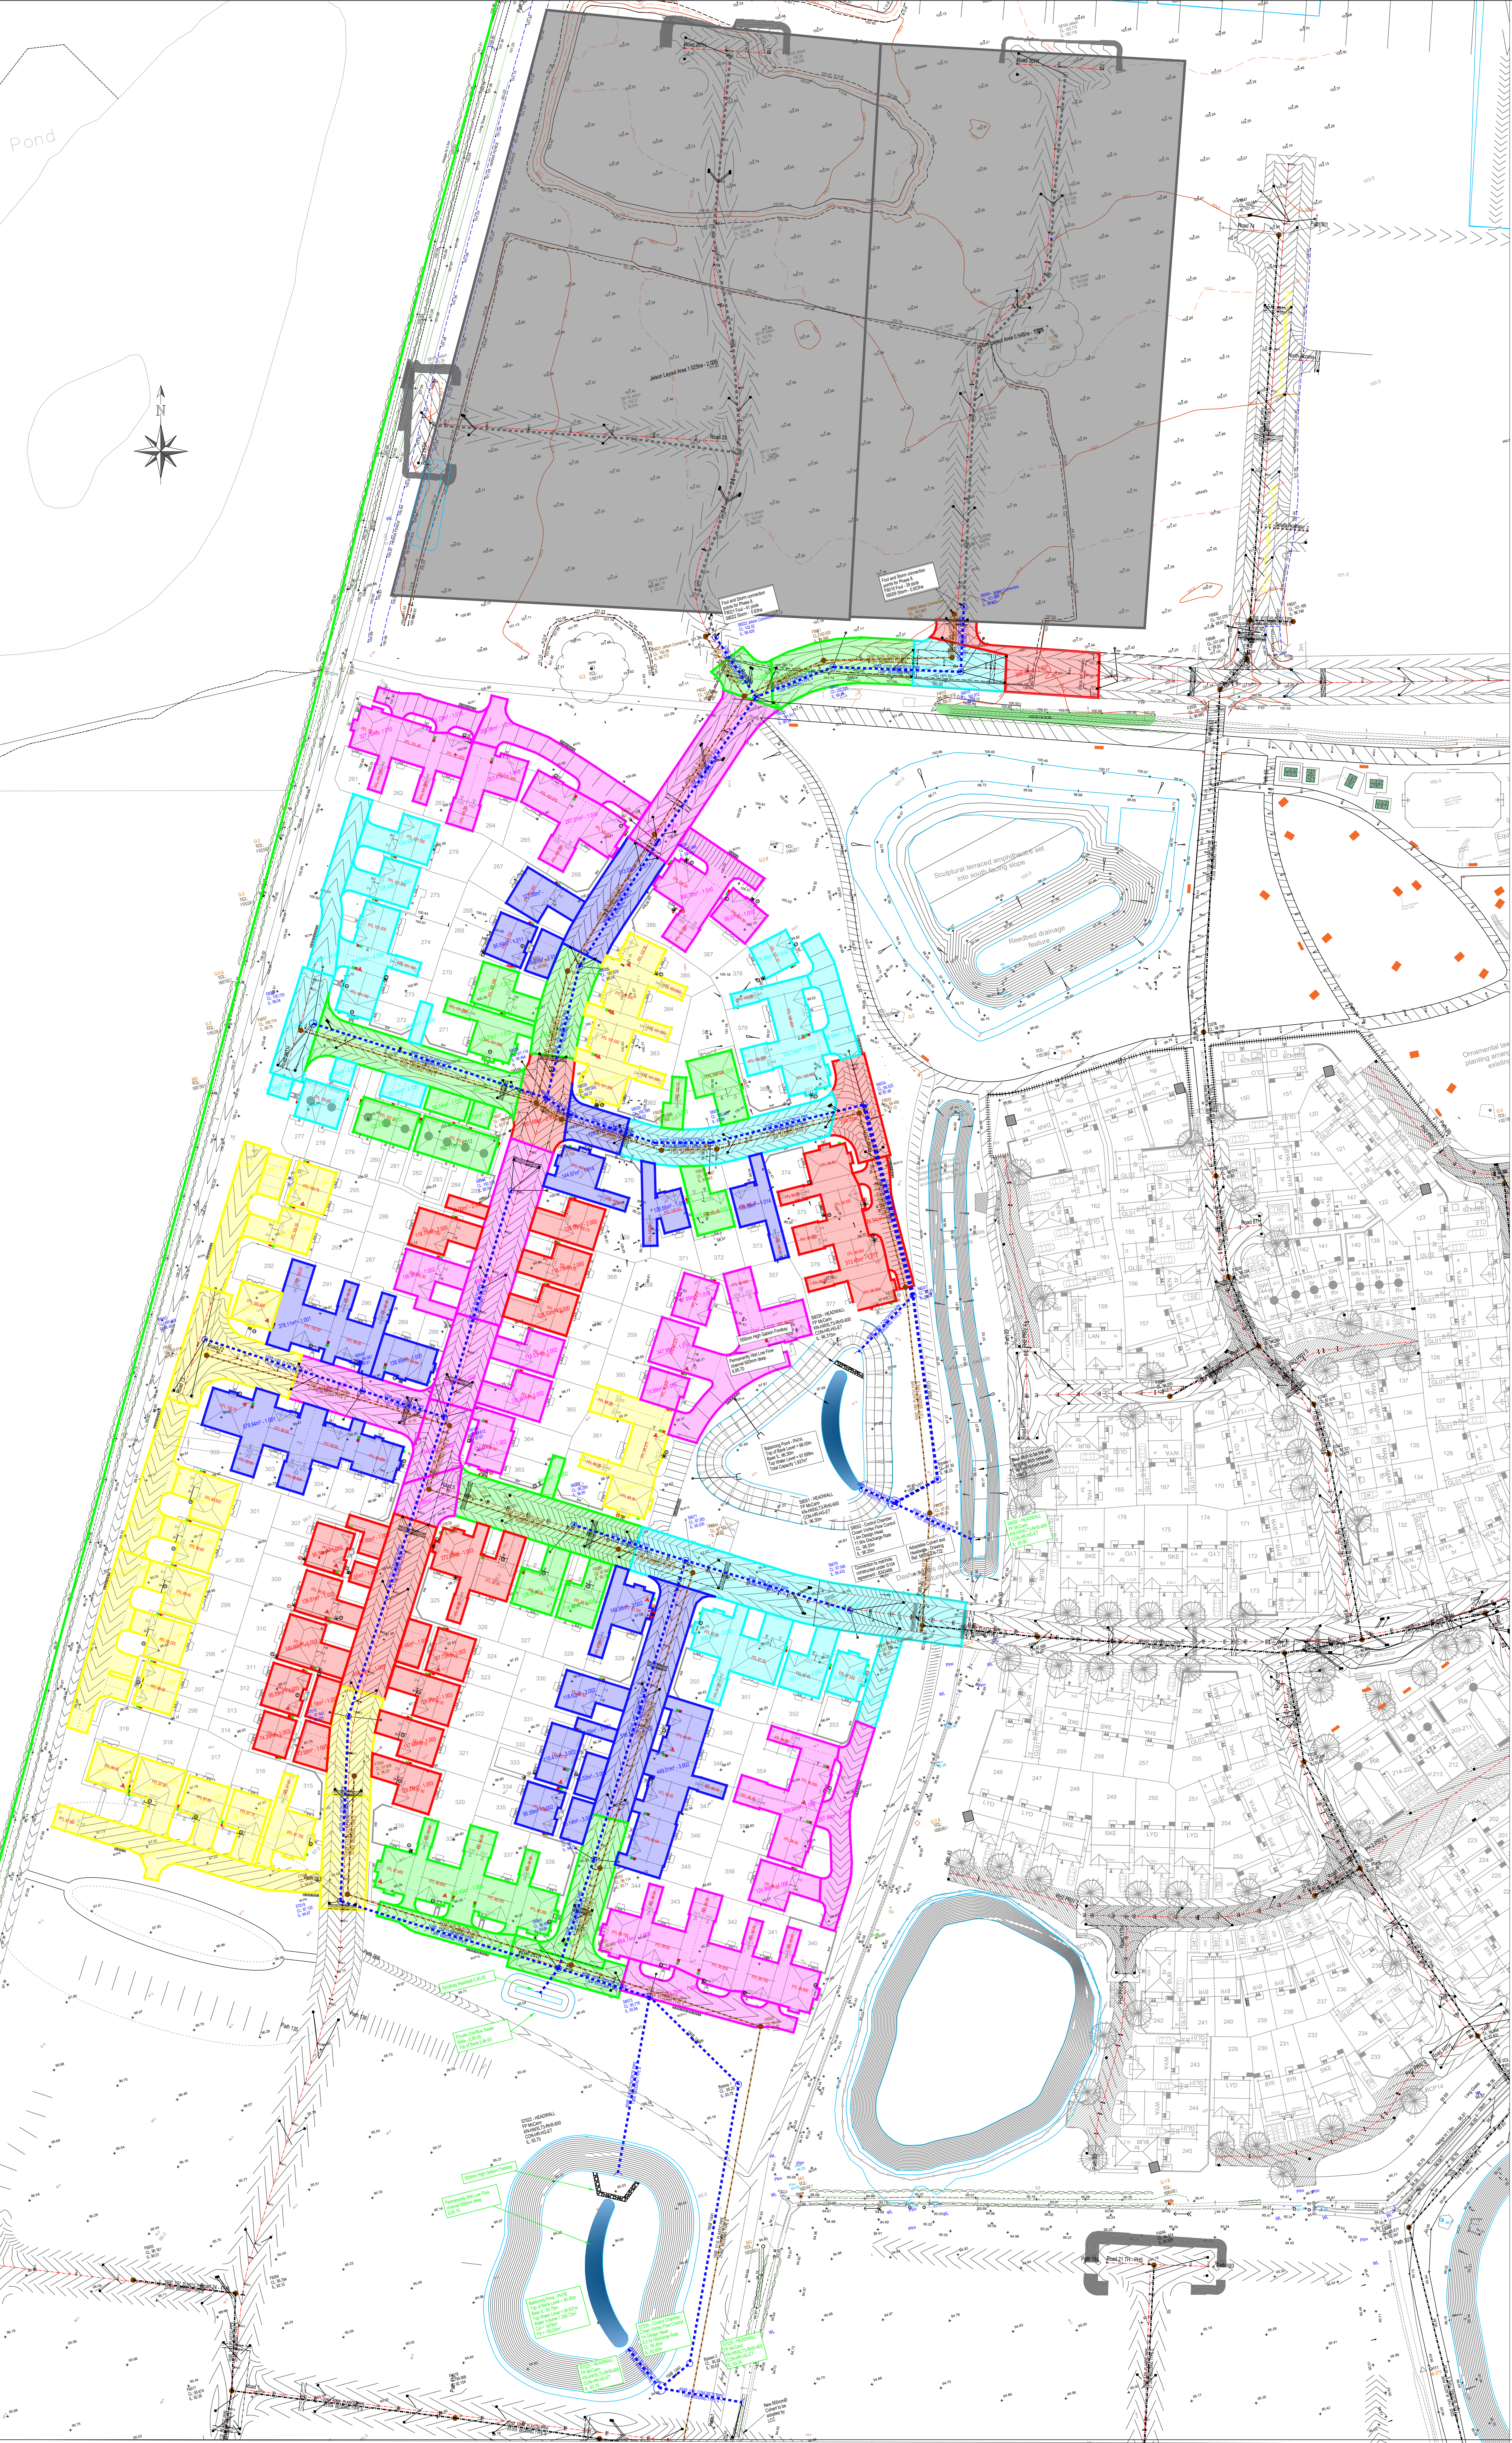

Revision		
A	Updated to replan layout.	08.08.25 DS

Proposed Development at
Normandy Way
Hinckley

**Phase 7
Impermeable Areas**

DATE: 25.10.21
SCALE: 1:500 @ A0
DRAWN: DS
CHECKED:

BLOOR HOMES

Drawing No. M100-EN-708A