


VEHICLE TRACKING SPEED IS SET
AT 15KPH FOR JUNCTIONS AND
BENDS.
FOR TURNING HEADS - DEFAULT
SWEPT PATH VEHICLE SPEED IS
APPLIED

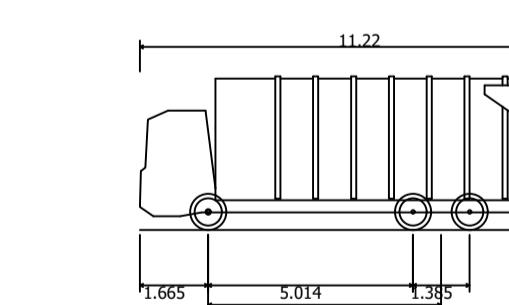

Phoenix 2 Duo Recycler (P2-15W with Elite 6x4 chassis)	
Overall Length	11.220
Overall Width	2.530
Overall Body Height	3.756
Min Body Ground Clearance	0.309
Track Width	2.530
Lock to lock time	4.00s
Kerb to Kerb Turning Radius	11.550

The figure shows a map of a city area with four highlighted regions labeled WINDOW 1, WINDOW 2, WINDOW 3, and WINDOW 4. Each window shows a different view of the city's street network and buildings. The windows are outlined in red and contain various colored lines (red, green, blue) representing different data layers or paths.

1. DO NOT SCALE FROM THIS DRAWING. IF IN DOUBT CONTACT TRAVIS BAKER LIMITED.
2. ALL DIMENSIONS ARE IN METRES UNLESS OTHERWISE NOTED.
3. THIS DRAWING IS TO BE READ IN CONJUNCTION WITH ALL OTHER RELEVANT DRAWINGS RELATING TO THIS PROJECT.
4. ALL DIMENSIONS SHOULD BE CHECKED ON SITE PRIOR TO CONSTRUCTION. ANY DISCREPANCIES SHOULD BE IMMEDIATELY NOTIFIED IN WRITING TO TRAVIS BAKER LIMITED.
5. THE CONTRACTOR SHALL PRIOR TO CONSTRUCTION CHECK AND VERIFY THAT THE DETAILS SHOWN ON THIS DRAWING ARE FULLY COMPATIBLE WITH ANY AS CONSTRUCTED DIMENSIONS OR LEVELS. ANY DISCREPANCIES TO BE REPORTED IMMEDIATELY IN WRITING TO TRAVIS BAKER LIMITED.
6. THIS DRAWING HAS BEEN PREPARED FOR THE EXCLUSIVE USE OF THE COMMISSIONING PARTY AND UNLESS AGREED IN WRITING BY TRAVIS BAKER LIMITED NO OTHER PERSON MAY USE OR RELY ON ITS CONTENTS. NO LIABILITY IS ACCEPTED BY TRAVIS BAKER LIMITED FOR ANY USE OF THIS DRAWING OTHER THAN FOR THE PURPOSE FOR WHICH IT WAS ORIGINALLY PREPARED.
7. IT SHOULD BE NOTED THAT THIS DRAWING MAY INCLUDE DATA PROVIDED BY THIRD PARTIES. NO LIABILITY IS ACCEPTED BY TRAVIS BAKER LIMITED AS TO THE ACCURACY OF THIS DATA.
8. THIS DRAWING SHALL NOT BE REPRODUCED IN ANY WAY WITHOUT THE WRITTEN PERMISSION OF TRAVIS BAKER LIMITED.

REV	DESCRIPTION	DATE	PX	AUTH
D	TRACKING UPDATED TO SUIT LATEST ROAD DESIGN. ADDED TRACKING FOR JUNCTIONS AND BENDS.	20.02.25	CL	TW
C	SITE LAYOUT UPDATED. GA UPDATED - STR12T ADJUSTED AND STR02 SHIFTED LEFT.	28.11.24	CL	TW
B	REMOVED VISITOR PARKING.	12.11.24	CL	TW
A	UPDATED ACCORDING TO THE SITE LAYOUT PLANNING.	23.10.24	NE	TW



**travis
baker**

Travis Baker
39 Stoney Street
Lace Market
Nottingham
NG1 1LX

Transport Planning
Flood Risk and Drainage
Geo-Environmental
Civil and Structural Engineering

Nottingham Telephone:
0115 896 6655

info@travisbaker.co.uk
www.travisbaker.co.uk

CLIENT
PERSIMMON HOMES

PROJECT
**BRASCOTE RD, NEWBOLD
VERDON**

TITLE REFUSE VEHICLE TRACKING - TURNING HEADS

DRAWN	AUTHORISED	SCALE	DATE
CL	TW	1/500-@A1	01.08.24

PROJECT NO.	DRAWING NO.	REV
23042	016	D

STATUS.