


Stanfords Vector Map

Land To The Rear Of, Convent Lodge,


Convent Drive, Stoke Golding, Leics CV13 6JF

Ref:0745411

Plan No 1643/REV-A/VS

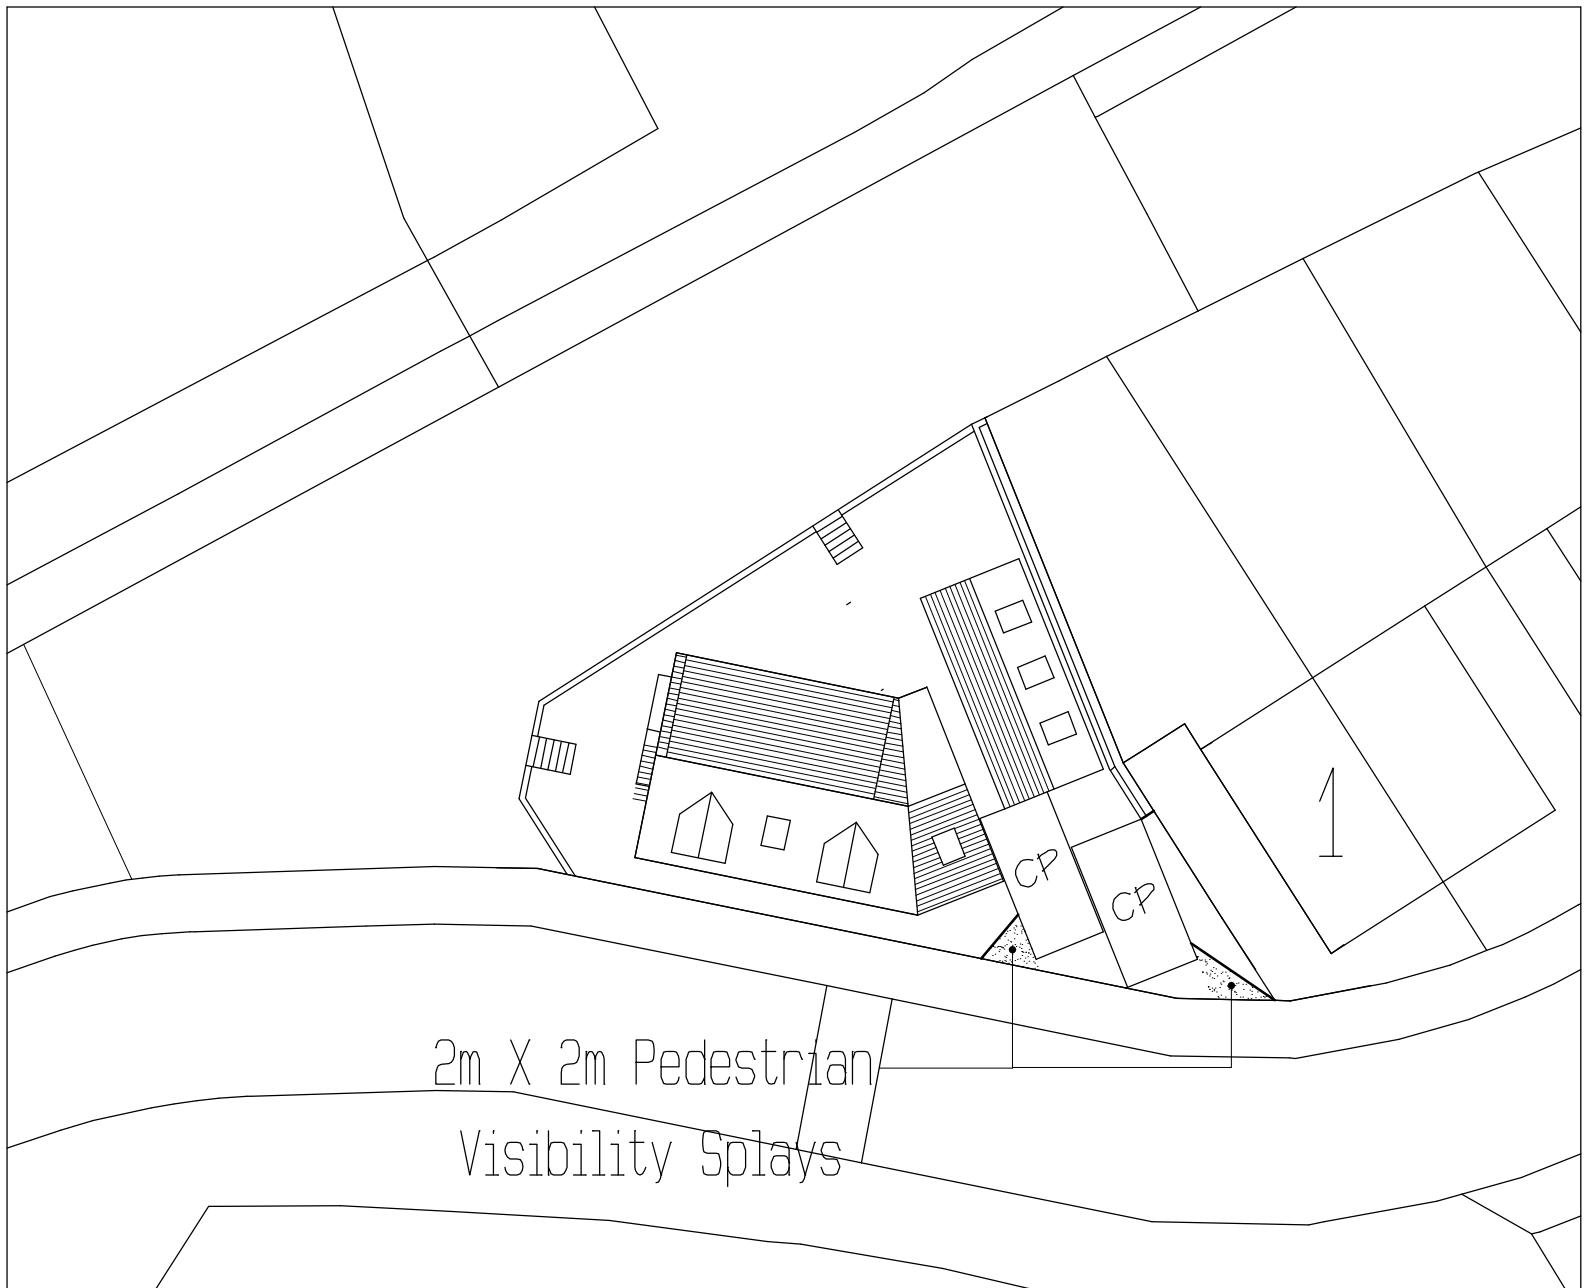


N

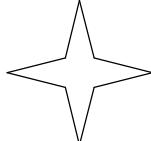

Scale, 1:250

Sheet, A4

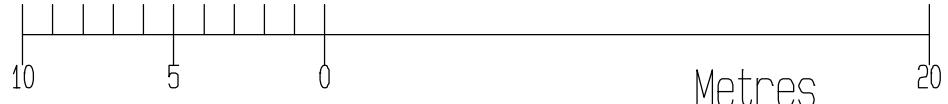

Metres

© Crown Copyright and database rights 2024 OS 100035409
Reproduction in whole or in part is prohibited
without the prior permission of Ordnance Survey.