



BURBAGE FIELD FARM

Burbage


House Type Brochure

OCTOBER 2025


Materials

Bricks:

- 1. Istock – Leicester Autumn Multi
- 2. Istock – New Cavendish Stock
- 3. Istock – Marlborough Stock
- 4. Istock – Weston Red Multi

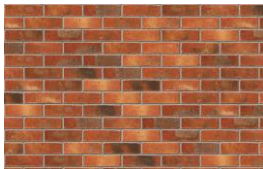

1

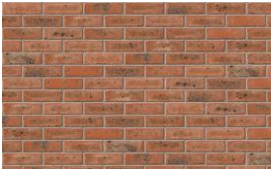

2



3



4

Render:

- 1. Monocouche Chalk
- 2. Monocouche Silver Pearl



1



2

Tiles:

- 1. Redland Duoplain – Rustic Brown
- 2. Redland Duoplain – Charcoal Grey
- 3. Redland Mini Stonewold – Tudor Brown
- 4. Redland Mini Stonewold – Slate Grey
- 5. Redland Duoplain – Rustic Red



1




2



3



4

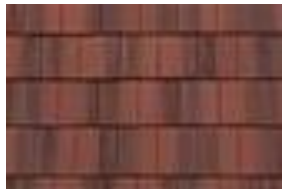

5

Block Paving:

- 1. Marshalls Standard Concrete Block Paving - Brindle




1




PRIVATE



2 BEDS

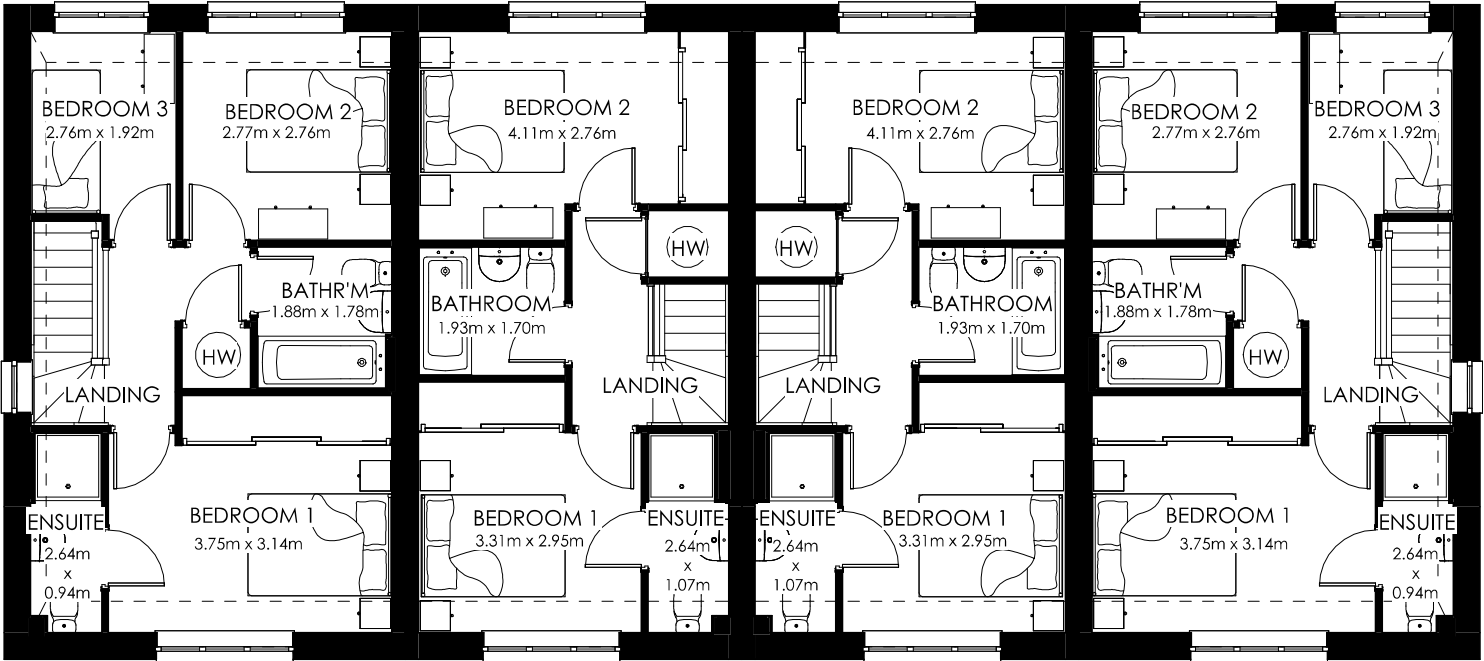

First Floor

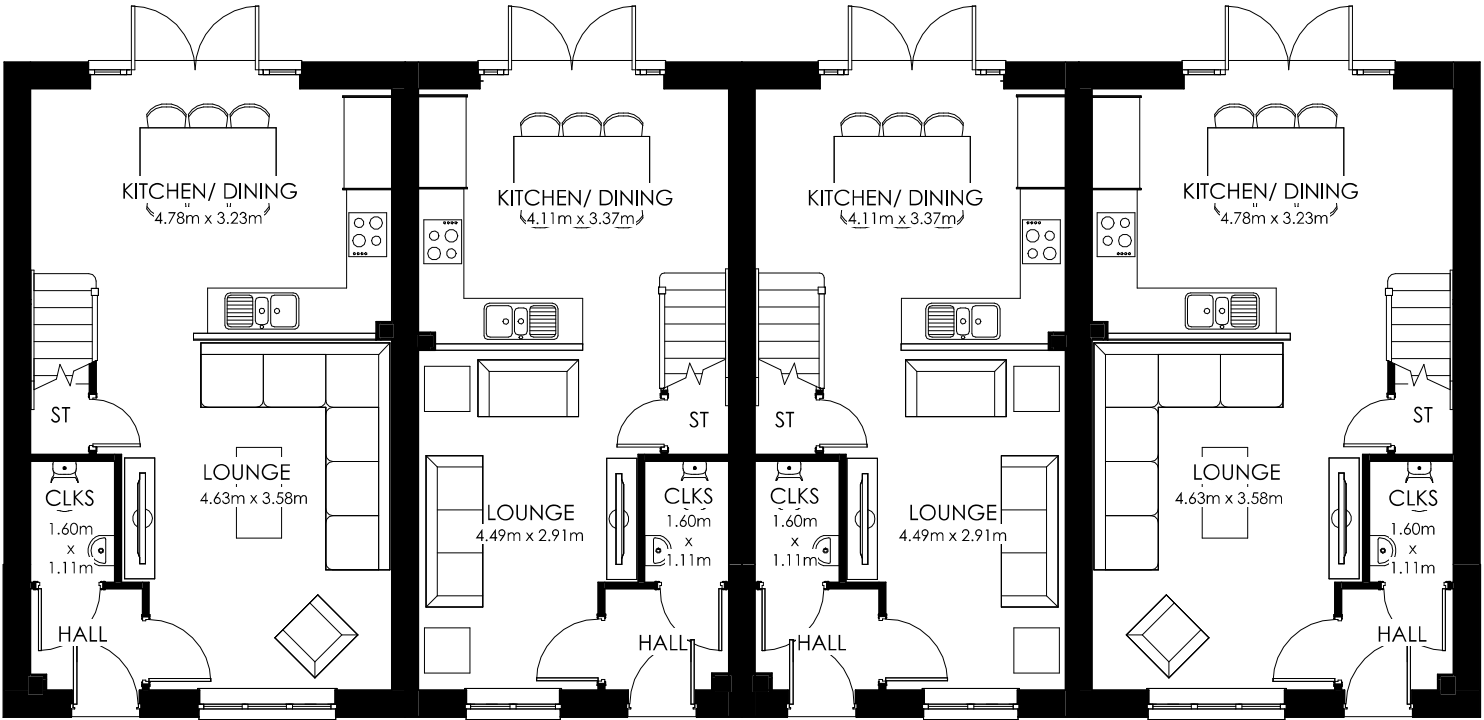

Ground Floor

Scale 1:100 @ A3
0m 1m 2m 3m 4m 5m

Bakewell Buxton (4 Block)

G Series


Bakewell (EG_BAKE_EM.2) 832f² 77.32m²
Buxton Mid (EG_BUXT_MM.2) 716f² 66.52m²

Date: Feb 2023
EG_BB4_DM.2
Rev: A






Front Elevation

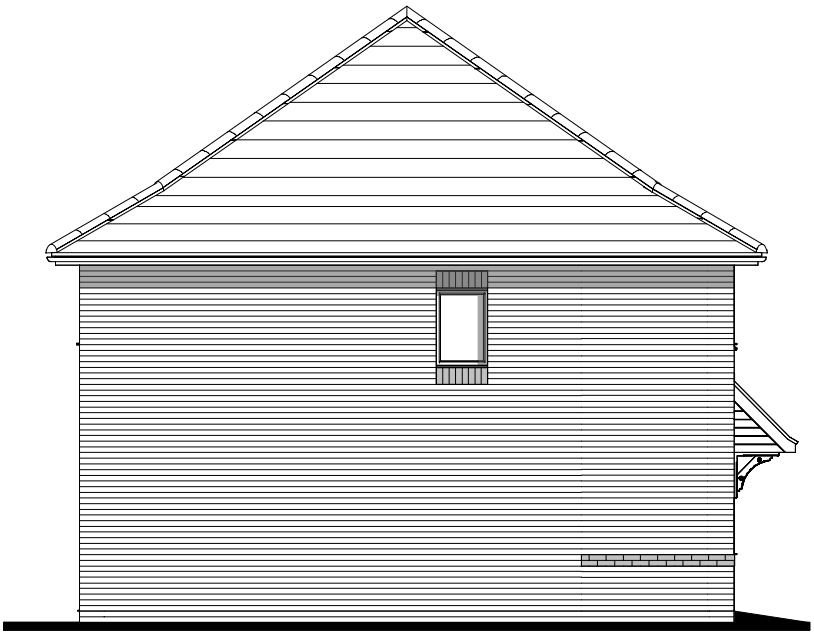

Side Elevation



Rear Elevation

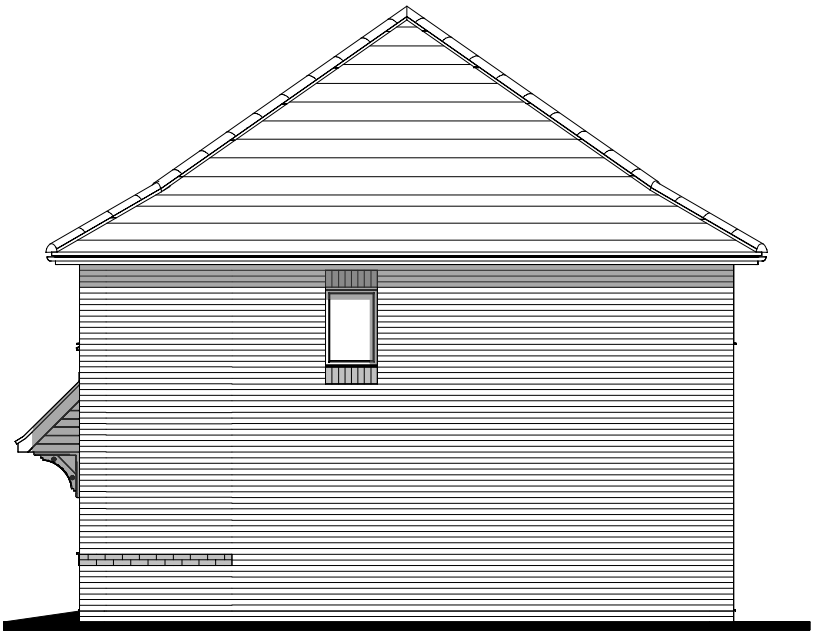

Side Elevation

Bakewell Buxton (4 Block)

G Series

Bakewell (EG_BAKE_EM.2) 832f² 77.32m²
Buxton Mid (EG_BUXT_MM.2) 716f² 66.52m²


Elevation: B1

Date: Feb 2023
EG_BB4_DM.2

Scale 1:100 @ A3
0m 1m 2m 3m 4m 5m




Front Elevation

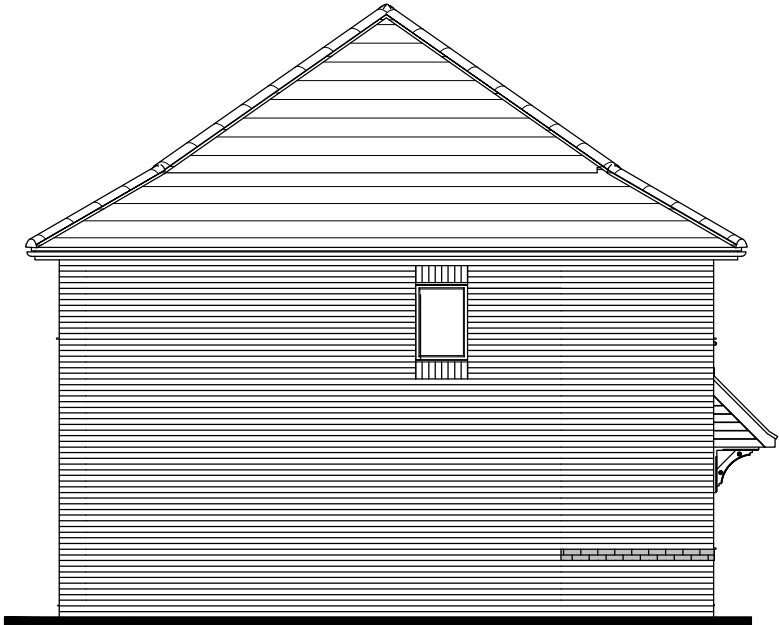

Side Elevation



Rear Elevation

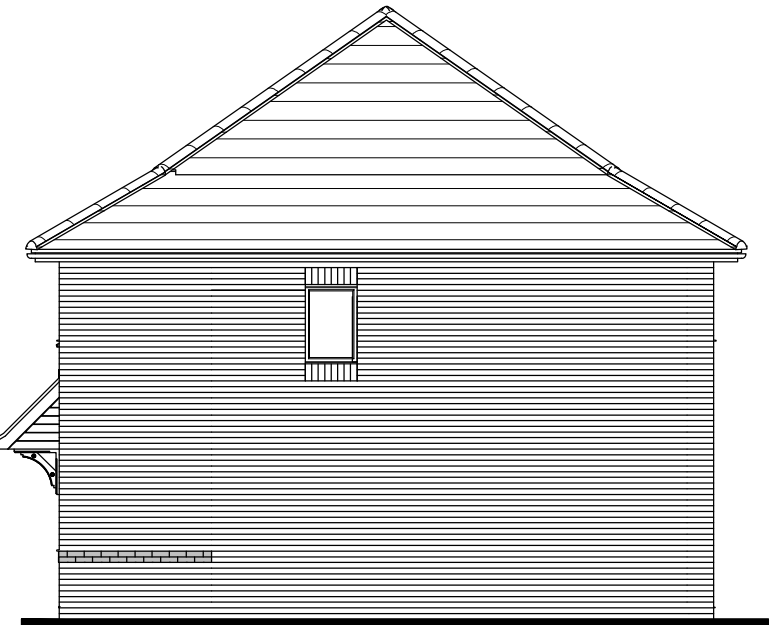

Side Elevation

**Buxton
(Semi Block)**

G Series

Buxton End (EG_BUXT_EM.2) 716ft² 66.52m²

Elevation: B1


Date: Feb 2023




Redrow Homes Midlands

Redrow House, Kinsall Green, Wilnecote, Tamworth
Staffordshire B77 5PX


Tel: 01827 260600 Fax: 01827 262454 Web: www.redrow.co.uk

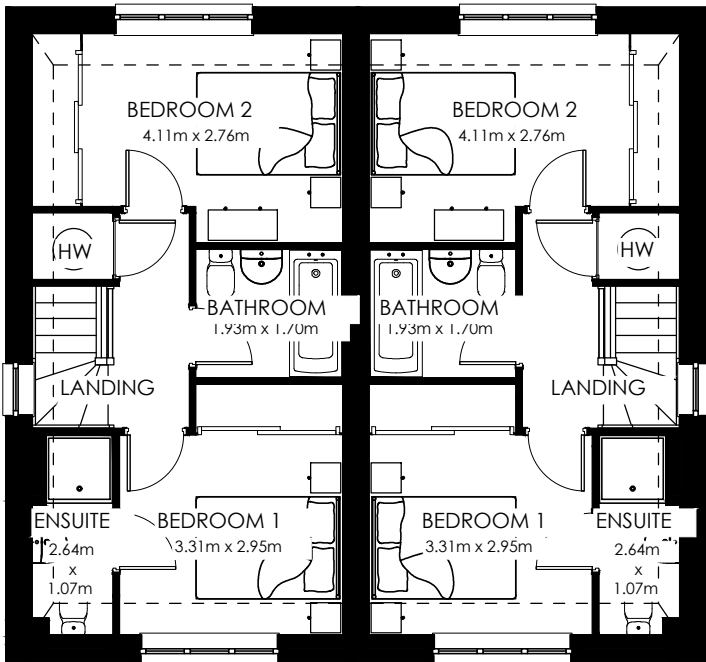

First Floor

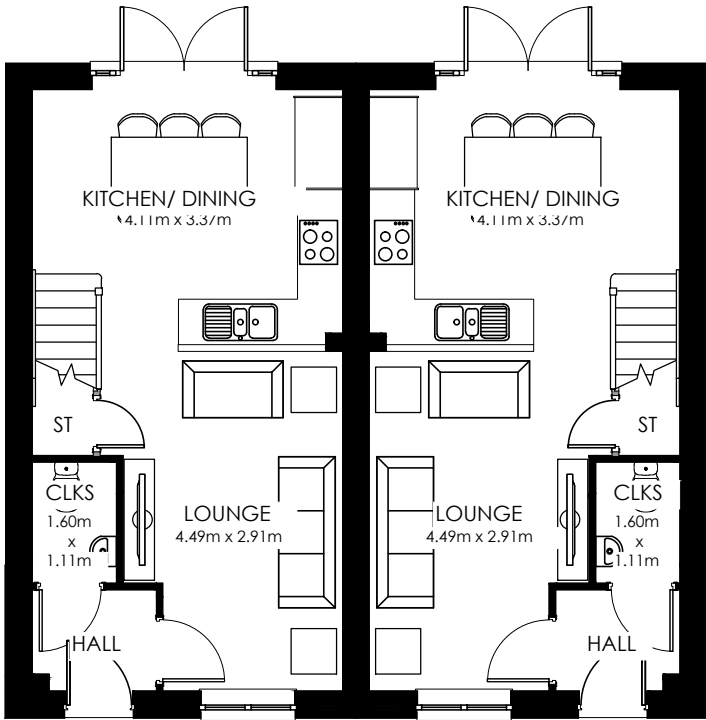

Ground Floor

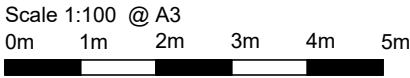

Buxton
(Semi Block)

G Series

Buxton End (EG_BUXT_EM.2) 716ft² 66.52m²

Elevation: B1

Date: Feb 2023



Redrow Homes Midlands

Redrow House, Kinsall Green, Wilnecote, Tamworth
Staffordshire B77 5PX


Tel: 01827 260600 Fax: 01827 262454 Web: www.redrow.co.uk



3 BEDS



First Floor

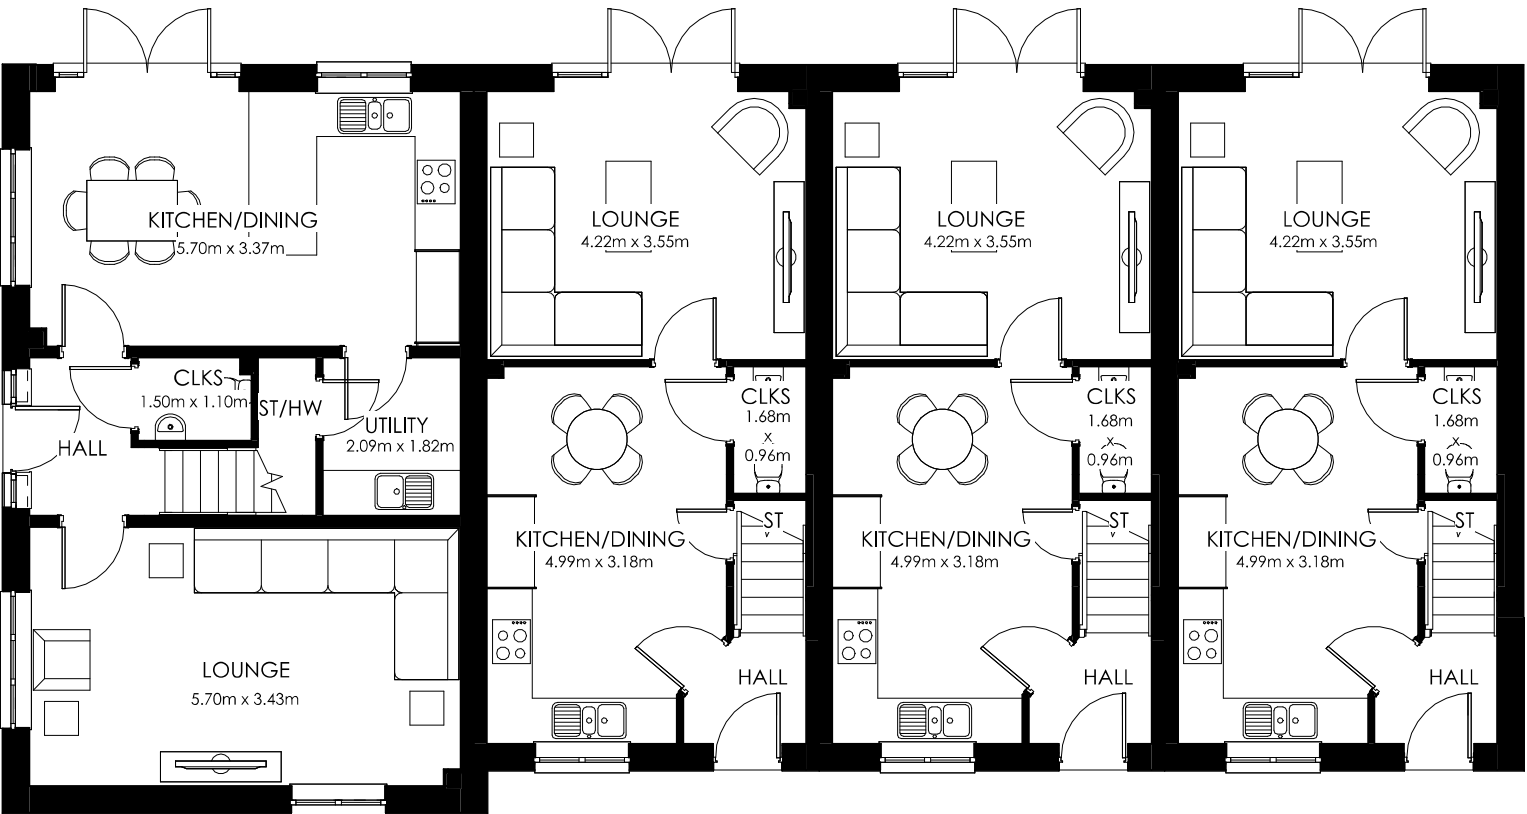

Ground Floor

Scale 1:100 @ A3
0m 1m 2m 3m 4m 5m

Amberley Stamford (4 Block)

G Series

AMBERLEY (EG_AMBY_EM.2) 1144ft² 106.32m²
STAMFORD (EG_STAM_MM.3) 1049ft² 97.46m²
STAMFORD (EG_STAM_EM.3) 1048ft² 97.39m²

Date: Oct 2024
EG_AS4_M.3



Second Floor

Amberley Stamford (4 Block)

G Series

AMBERLEY (EG_AMBY_EM.2)	1144ft²	106.32m²
STAMFORD (EG_STAM_MM.3)	1049ft²	97.46m²
STAMFORD (EG_STAM_EM.3)	1048ft²	97.39m²

Date: Oct 2024
EG_AS4_M.3




Front Elevation



Side Elevation



Rear Elevation

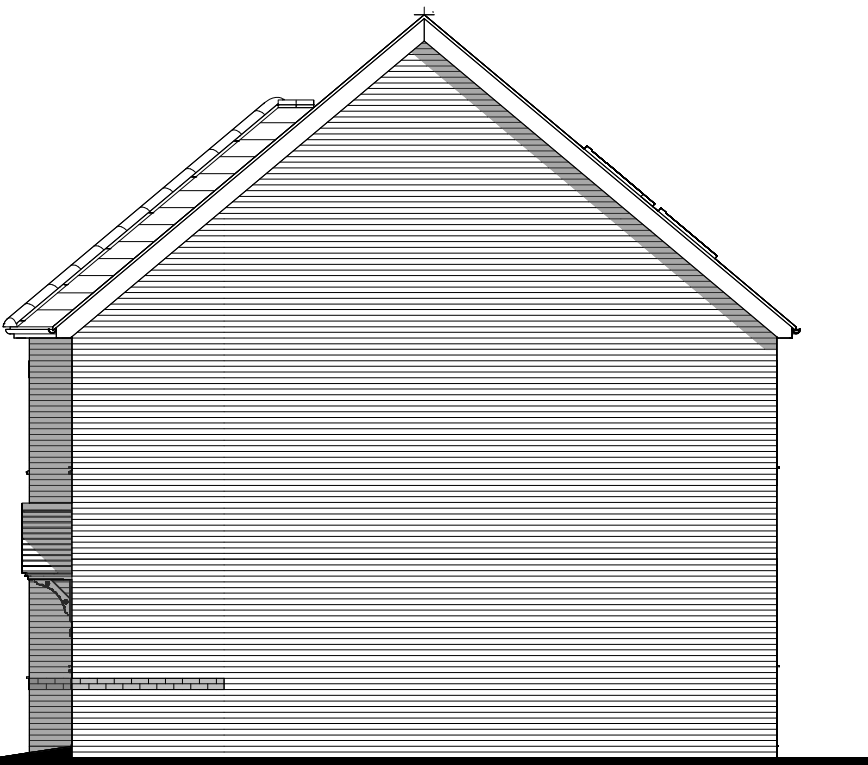


Side Elevation

Amberley Stamford (4 Block)

G Series

AMBERLEY (EG_AMBY_EM.2) 1144ft² 106.32m²
STAMFORD (EG_STAM_MM.3) 1049ft² 97.46m²
STAMFORD (EG_STAM_EM.3) 1048ft² 97.39m²
Elevation Code: B1
Date: Oct 2024
EG_AS4_M.3


Scale 1:100 @ A3
0m 1m 2m 3m 4m 5m

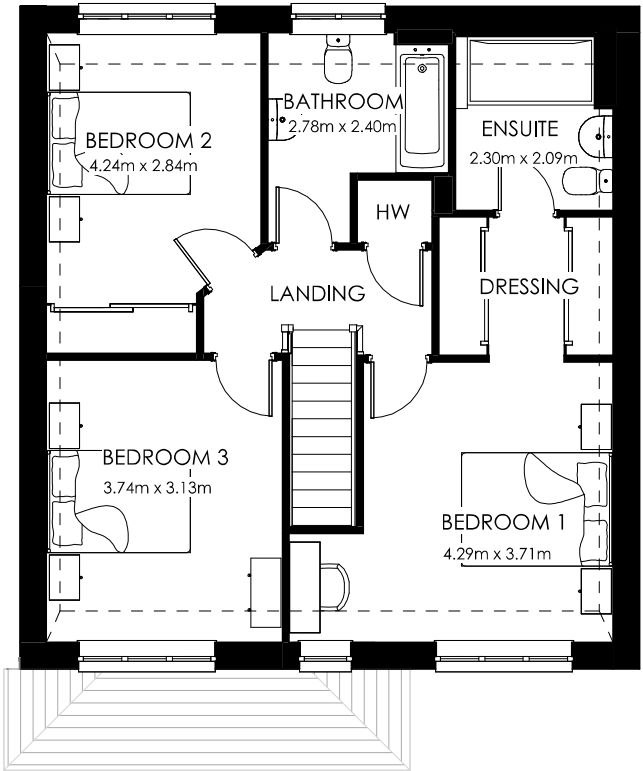


First Floor



Front Elevation

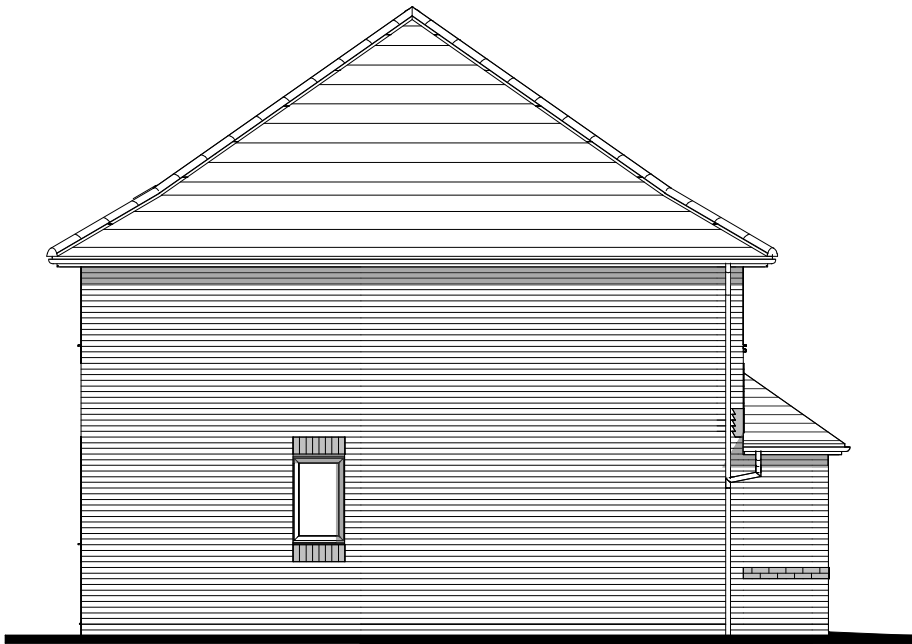


Side Elevation

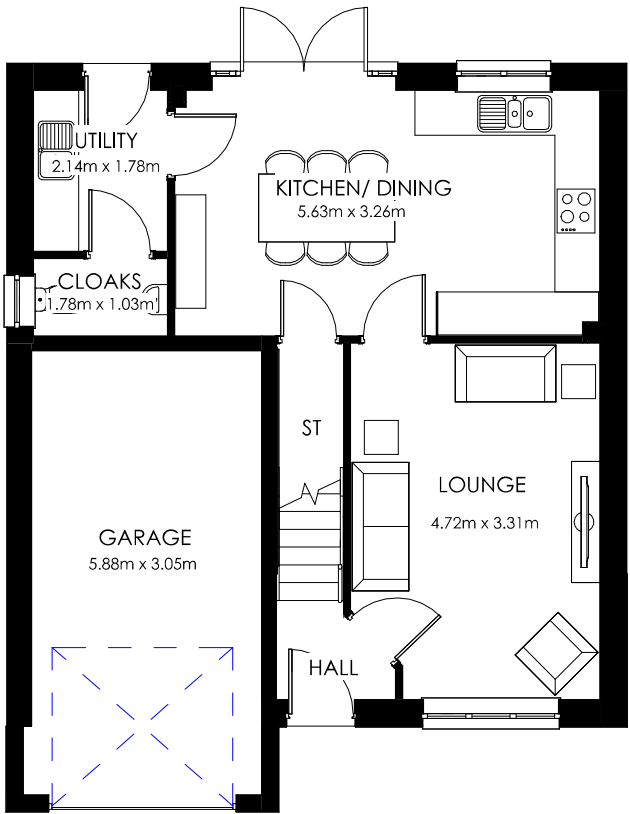

Ground Floor



Rear Elevation

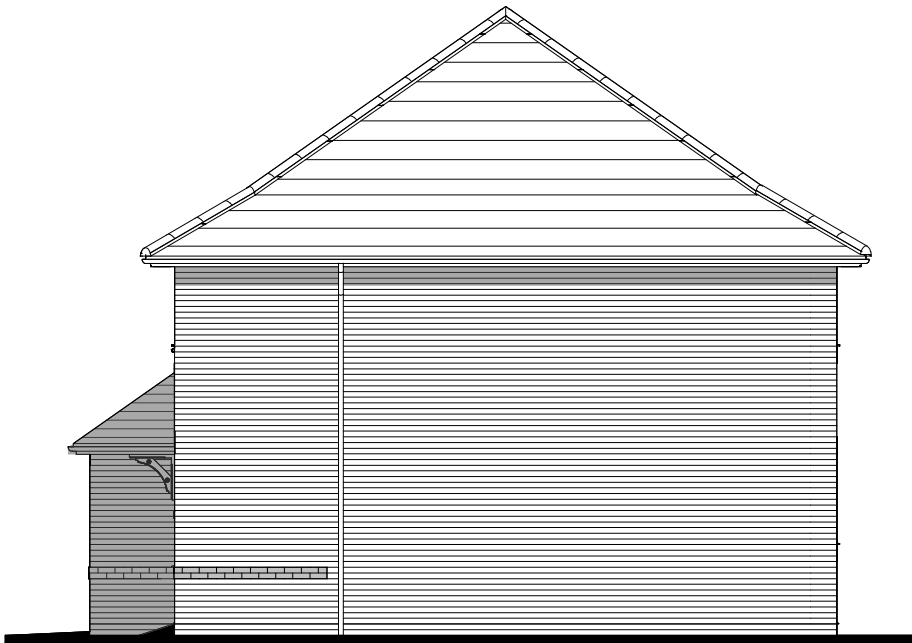

Side Elevation

Shrewsbury 3

G Series


Elevation Code: B1

1159 ft² 107.63 m²

Date: Feb 2023

EG_SHR3_DM.2


Scale 1:100 @ A3
0m 1m 2m 3m 4m 5m

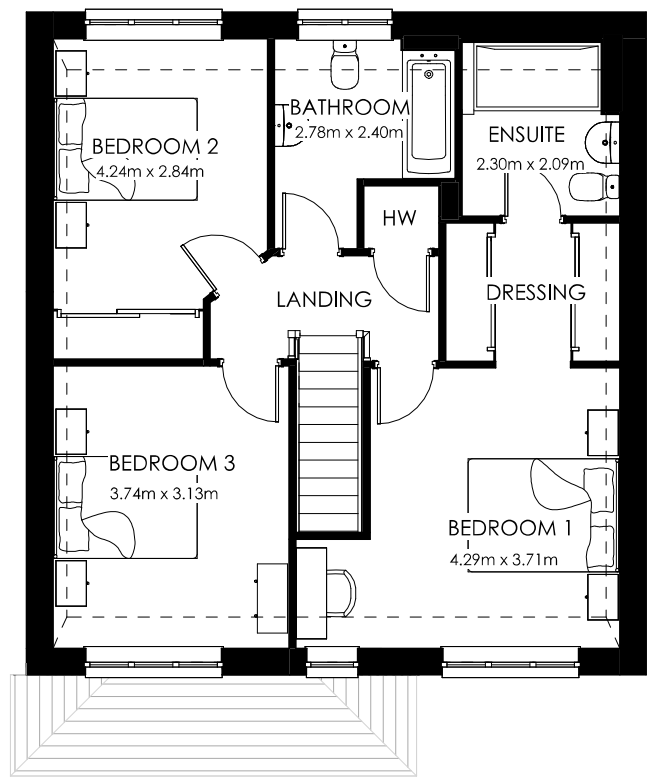


First Floor



Front Elevation

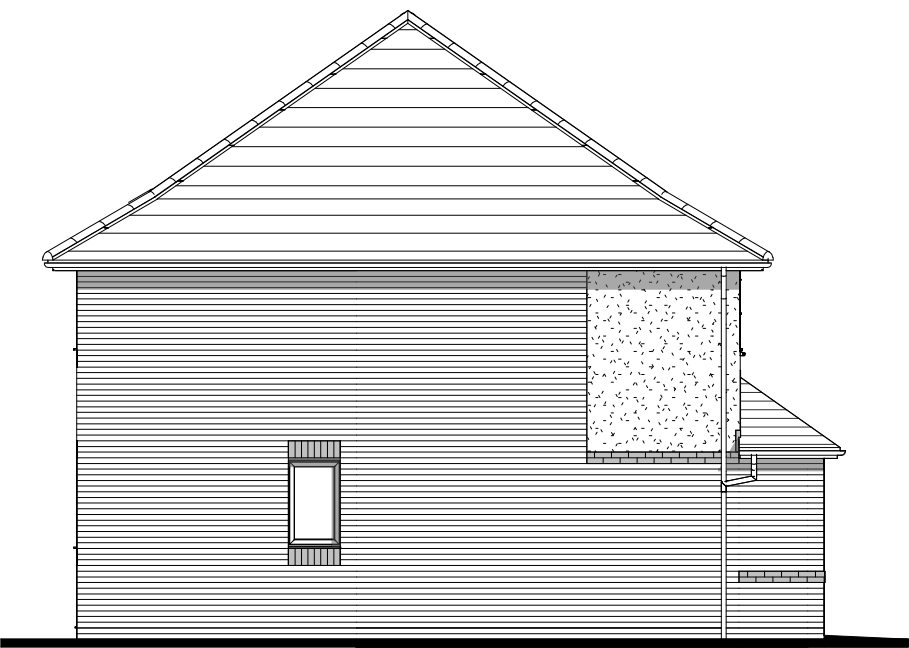


Side Elevation

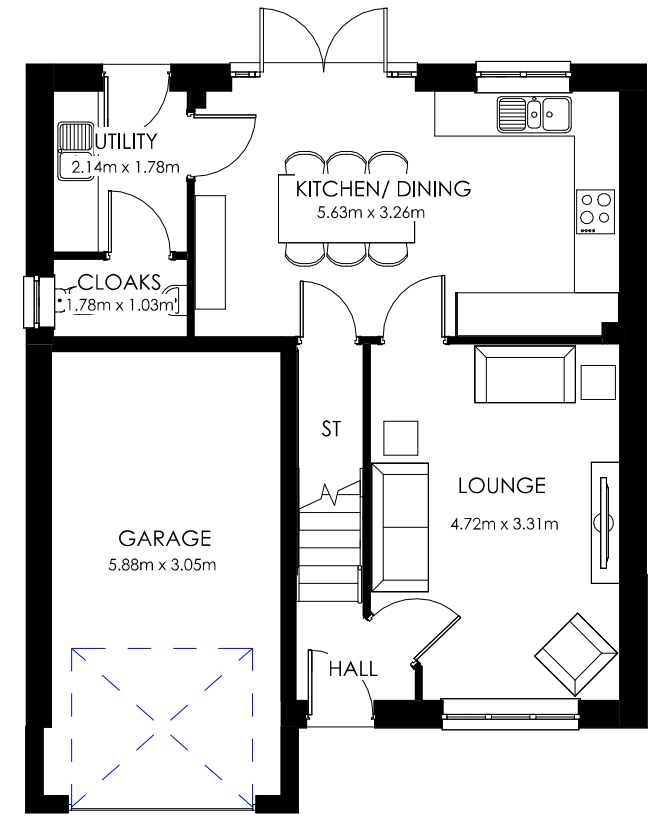

Ground Floor



Rear Elevation

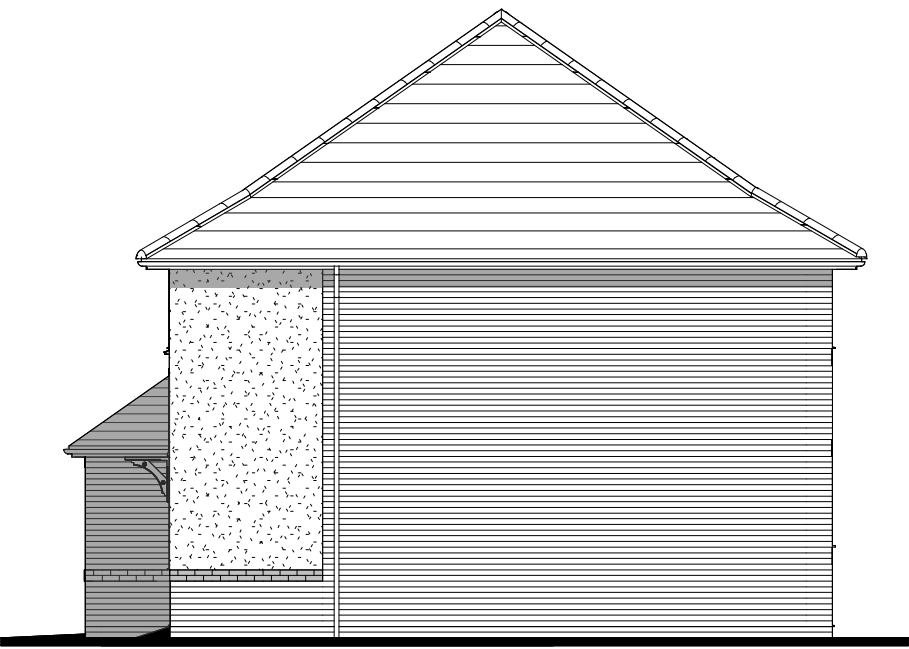

Side Elevation

Shrewsbury 3

G Series


Elevation Code: A1
1159 ft² 107.63 m²

Date: Feb 2023
EG_SHR3_DM.2

Scale 1:100 @ A3
0m 1m 2m 3m 4m 5m




Front Elevation

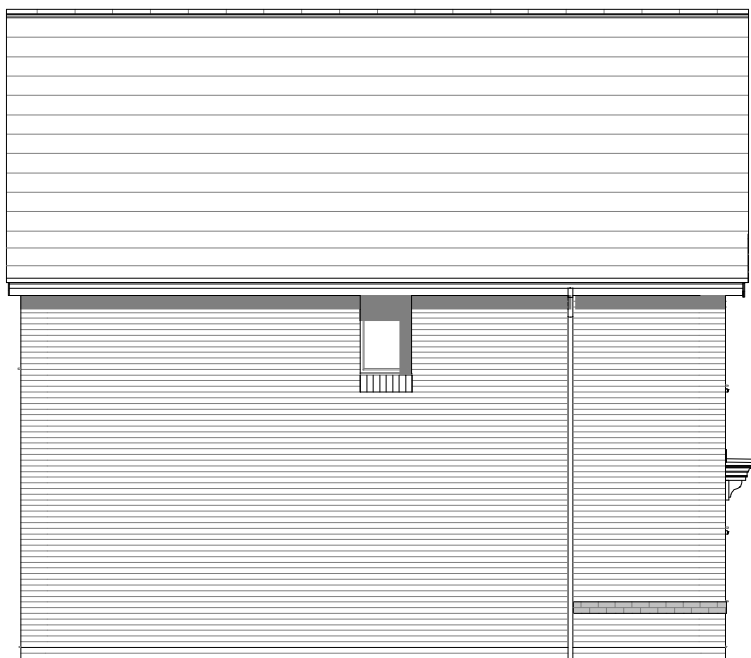


Side Elevation




Rear Elevation

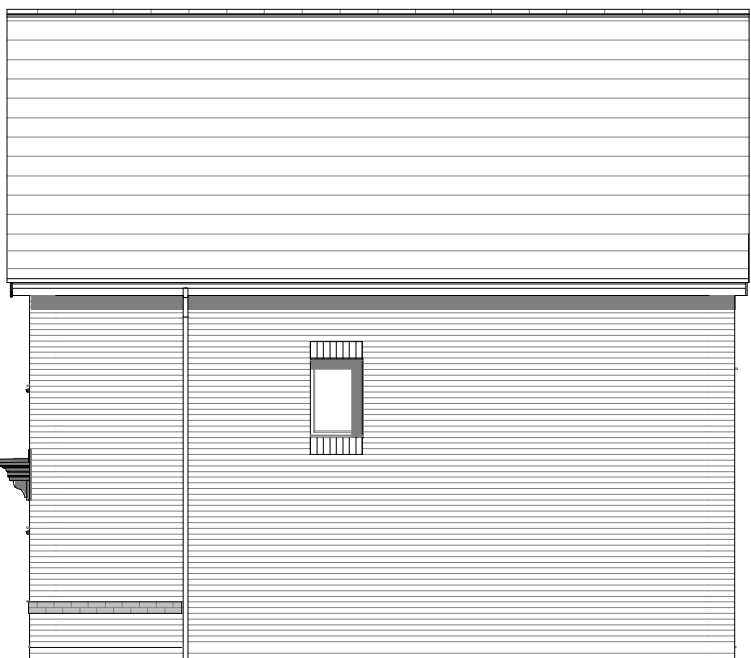

Side Elevation

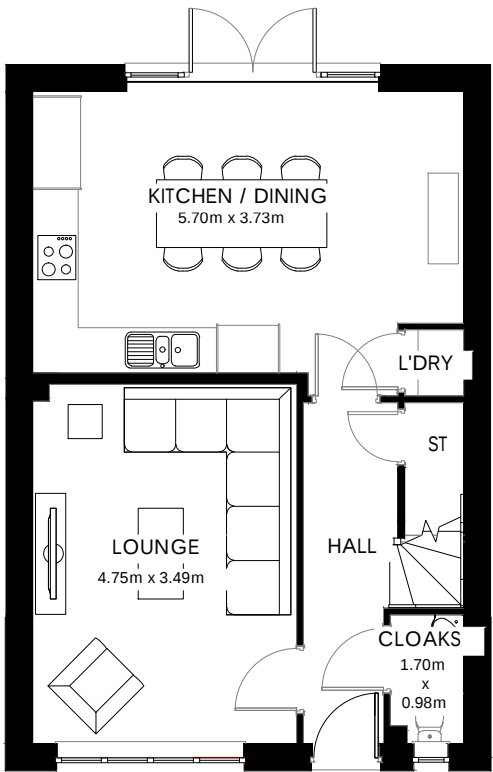


Ground Floor

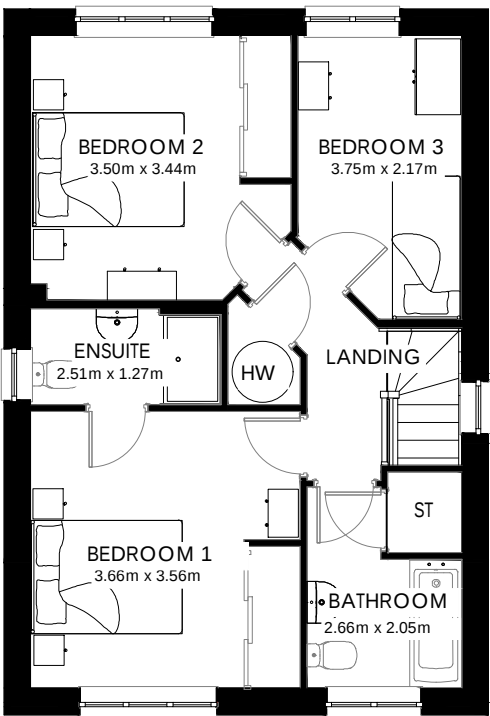

First Floor




Front Elevation

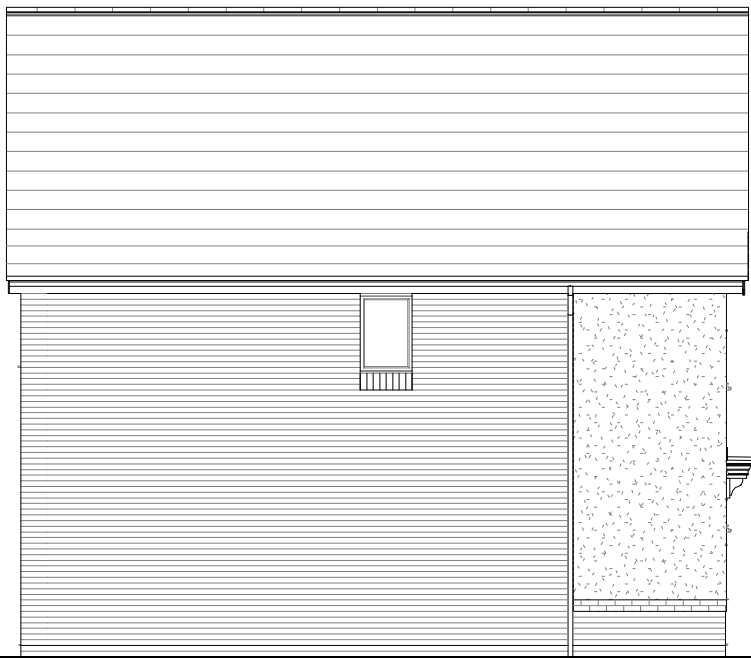


Side Elevation




Rear Elevation

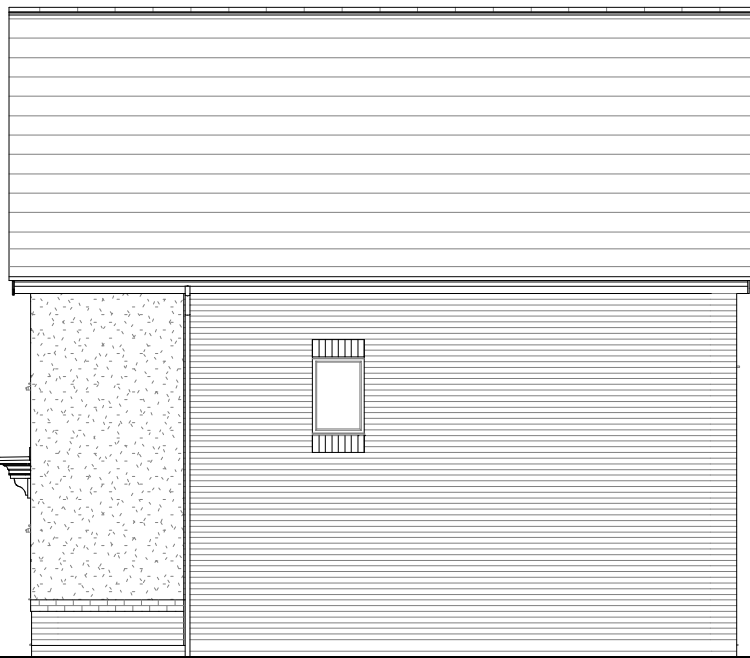

Side Elevation

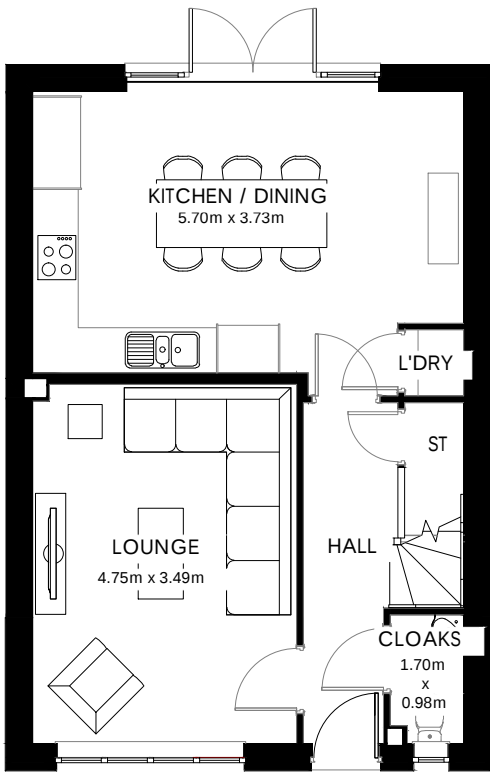


Ground Floor

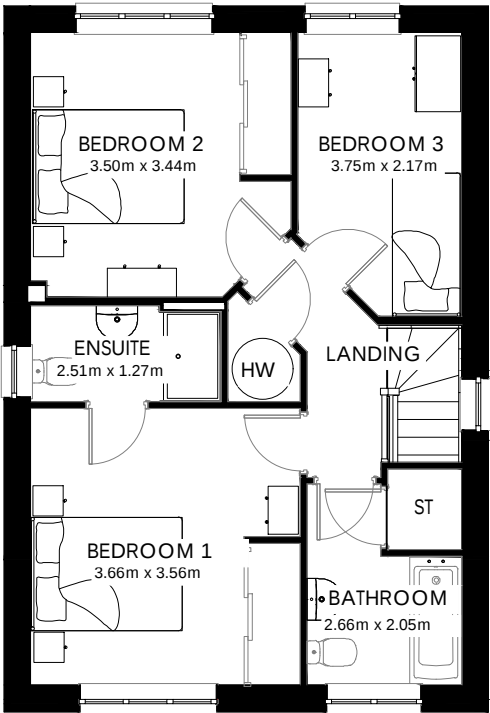

First Floor




4 BEDS

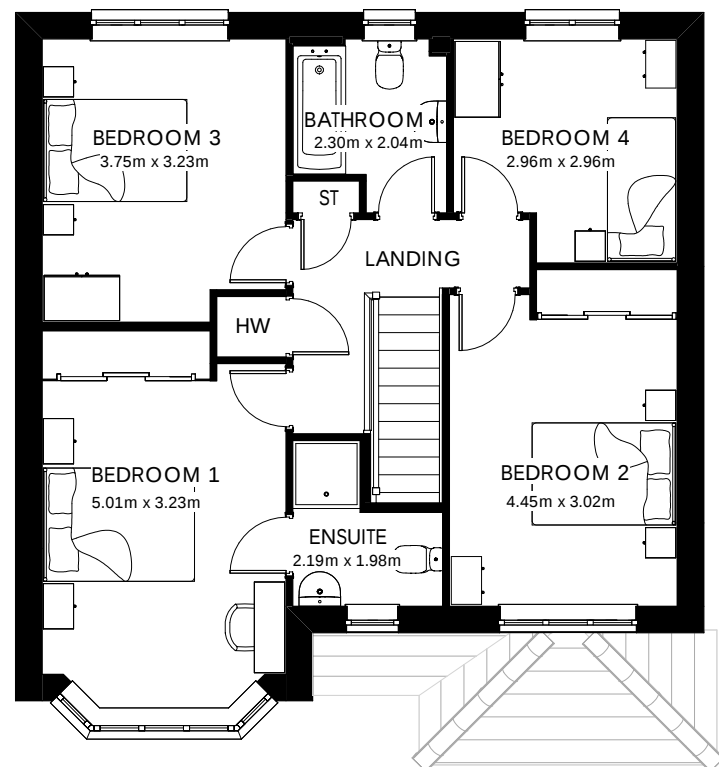


First Floor



Front Elevation

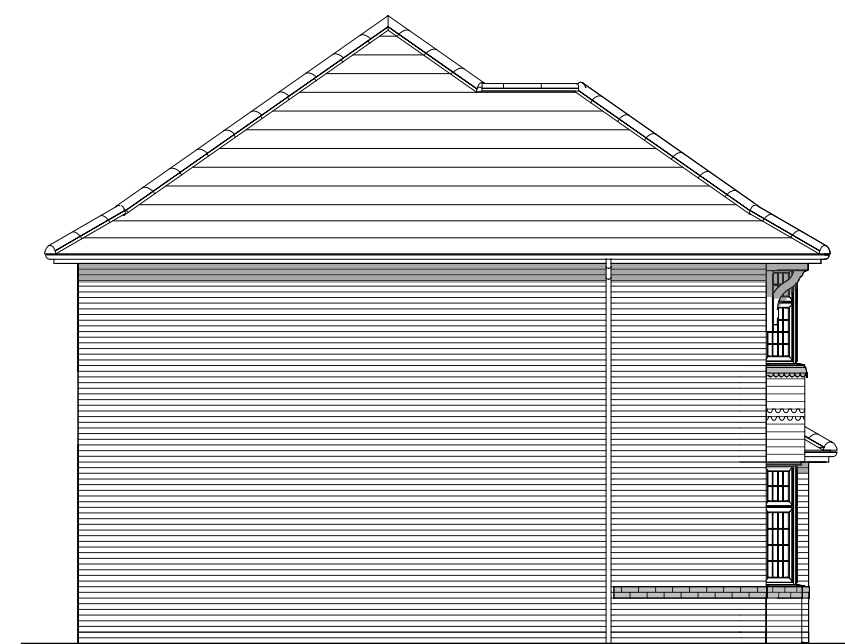


Side Elevation

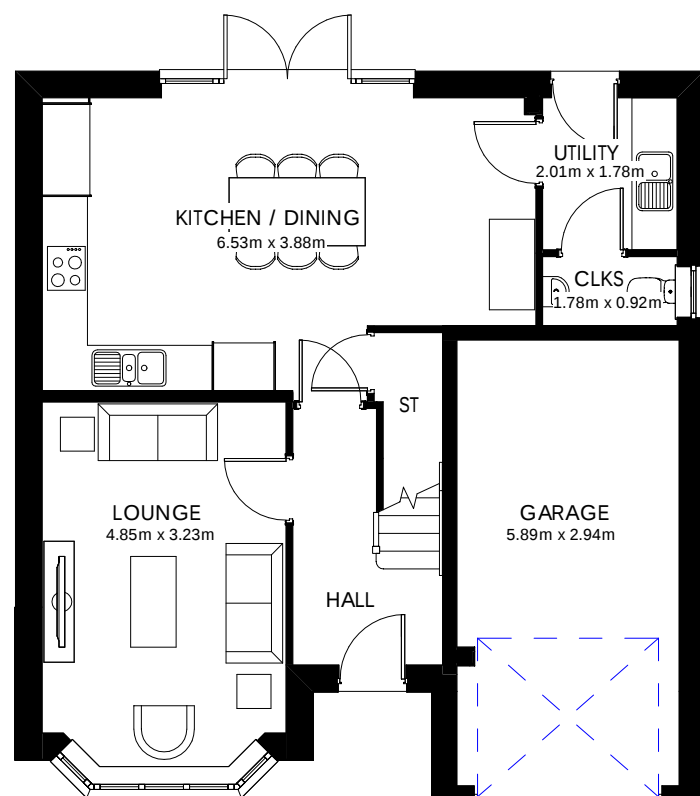

Ground Floor



Rear Elevation

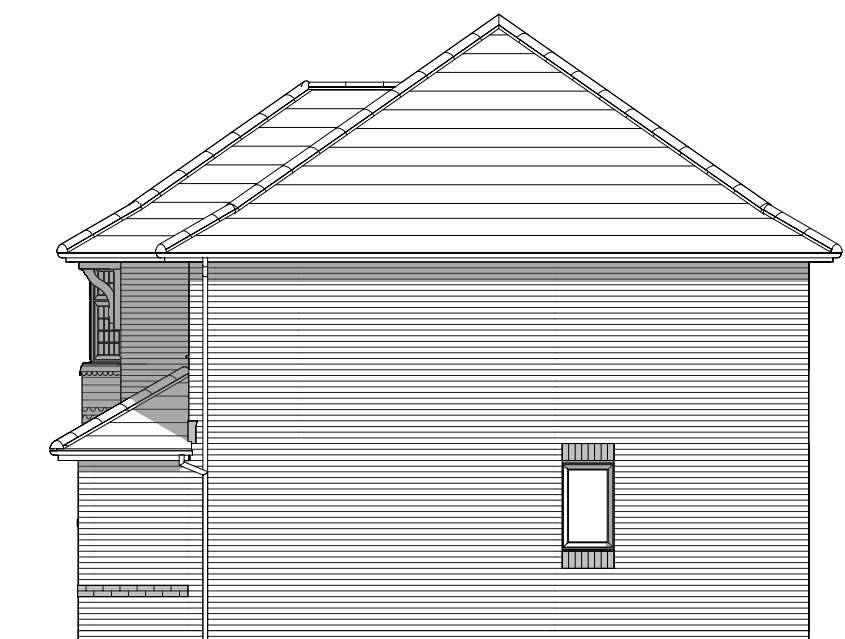


Side Elevation

Scale 1:100 @ A3
0m 1m 2m 3m 4m 5m

Oxford

G Series


Elevation Code: B1
1316 ft² 122.21 m²
Date: Feb 2023
EG_OXFO_DM.2

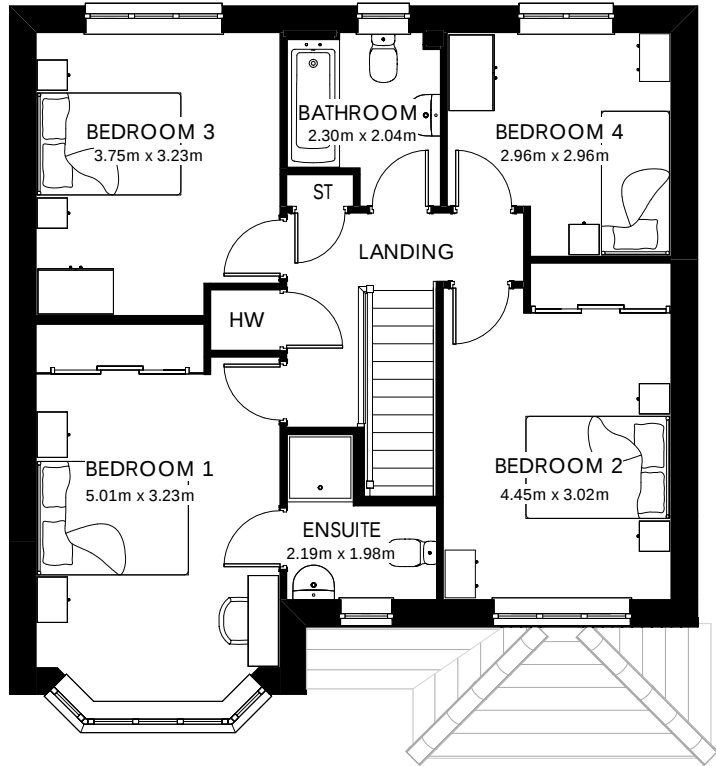


First Floor



Front Elevation

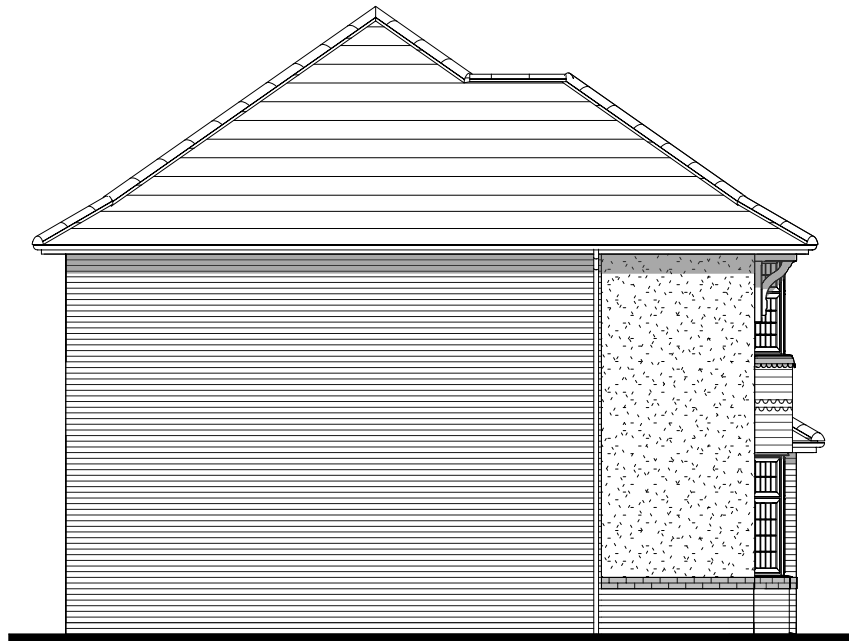


Side Elevation

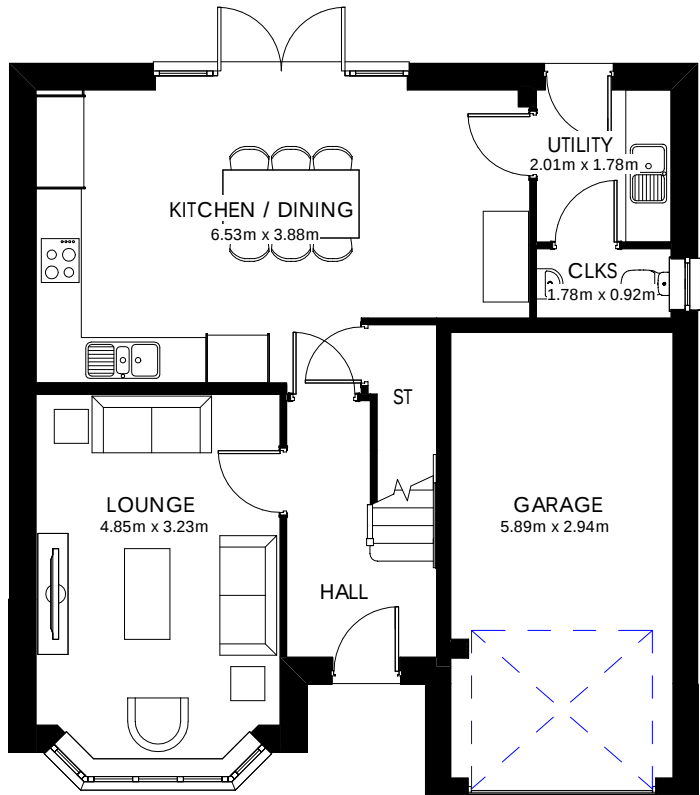

Ground Floor



Rear Elevation

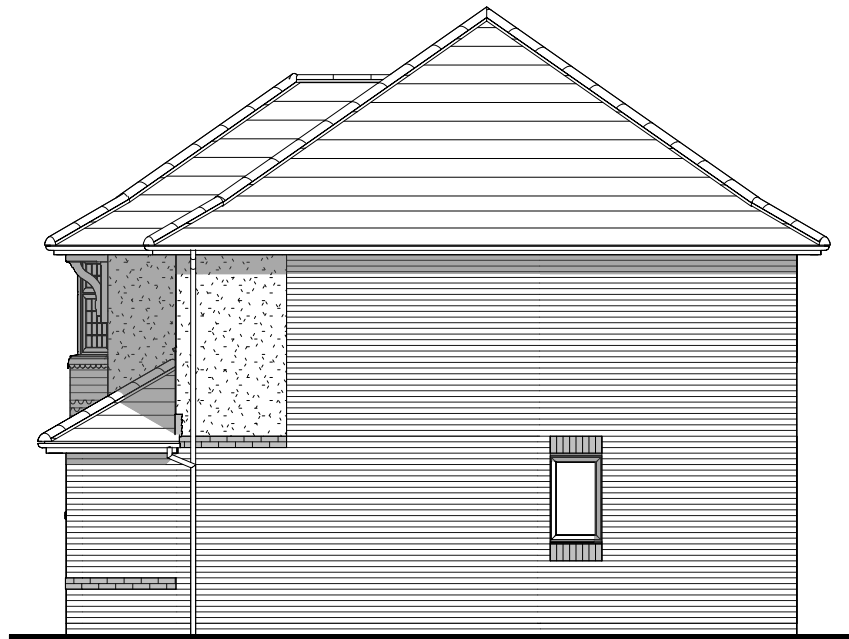


Side Elevation

Scale 1:100 @ A3
0m 1m 2m 3m 4m 5m

Oxford

G Series

Elevation Code: A1
1316 ft² 122.21 m²
Date: Feb 2023
EG_OXFO_DM.2

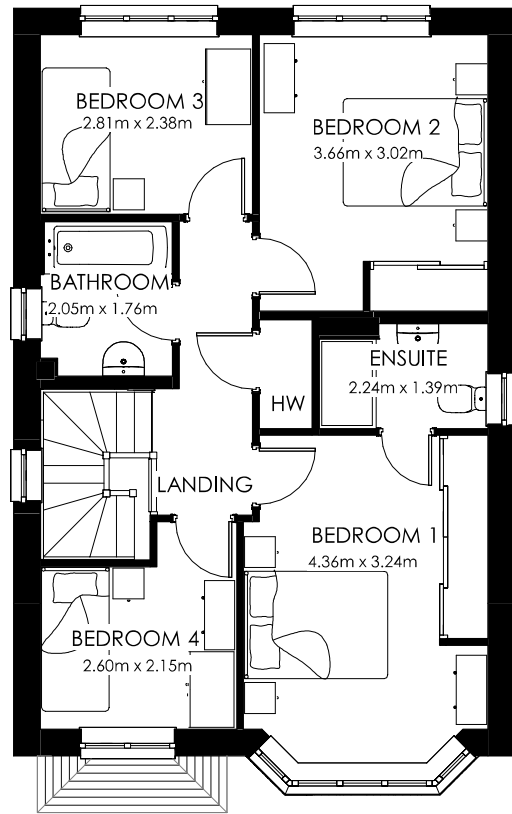


First Floor



Front Elevation



Side Elevation

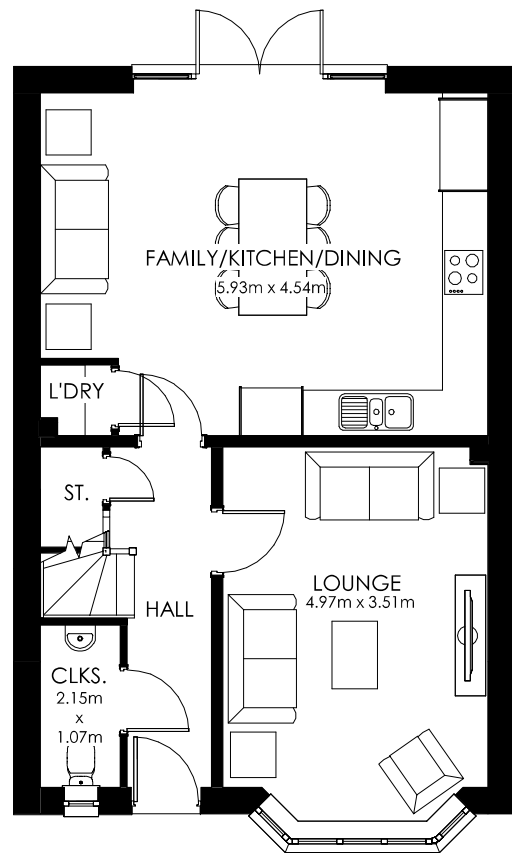

Ground Floor



Rear Elevation




Side Elevation

Scale 1:100 @ A3
0m 1m 2m 3m 4m 5m

Stratford

G Series

Elevation Code: B1
1211 ft² 112.55 m²
Date: Feb 2023
EG_STRA_DM.2
Rev: A

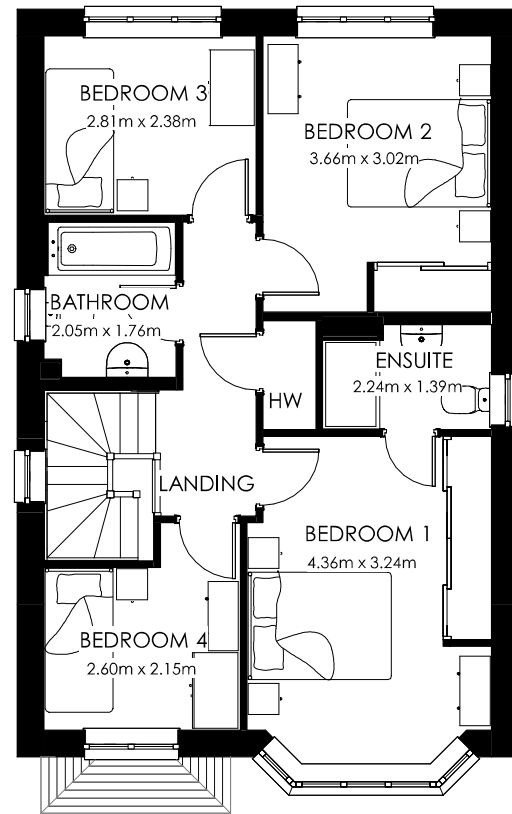


First Floor



Front Elevation



Side Elevation

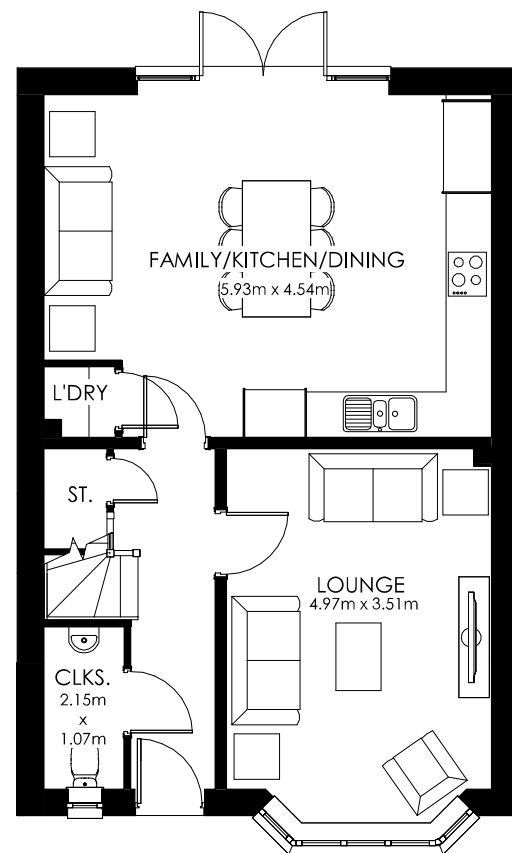

Ground Floor



Rear Elevation



Side Elevation

Stratford

G Series

Elevation Code: A1

1211 ft² 112.55 m²

Date: Feb 2023

EG_STRA_DM.2

Rev: A

Scale 1:100 @ A3
0m 1m 2m 3m 4m 5m