



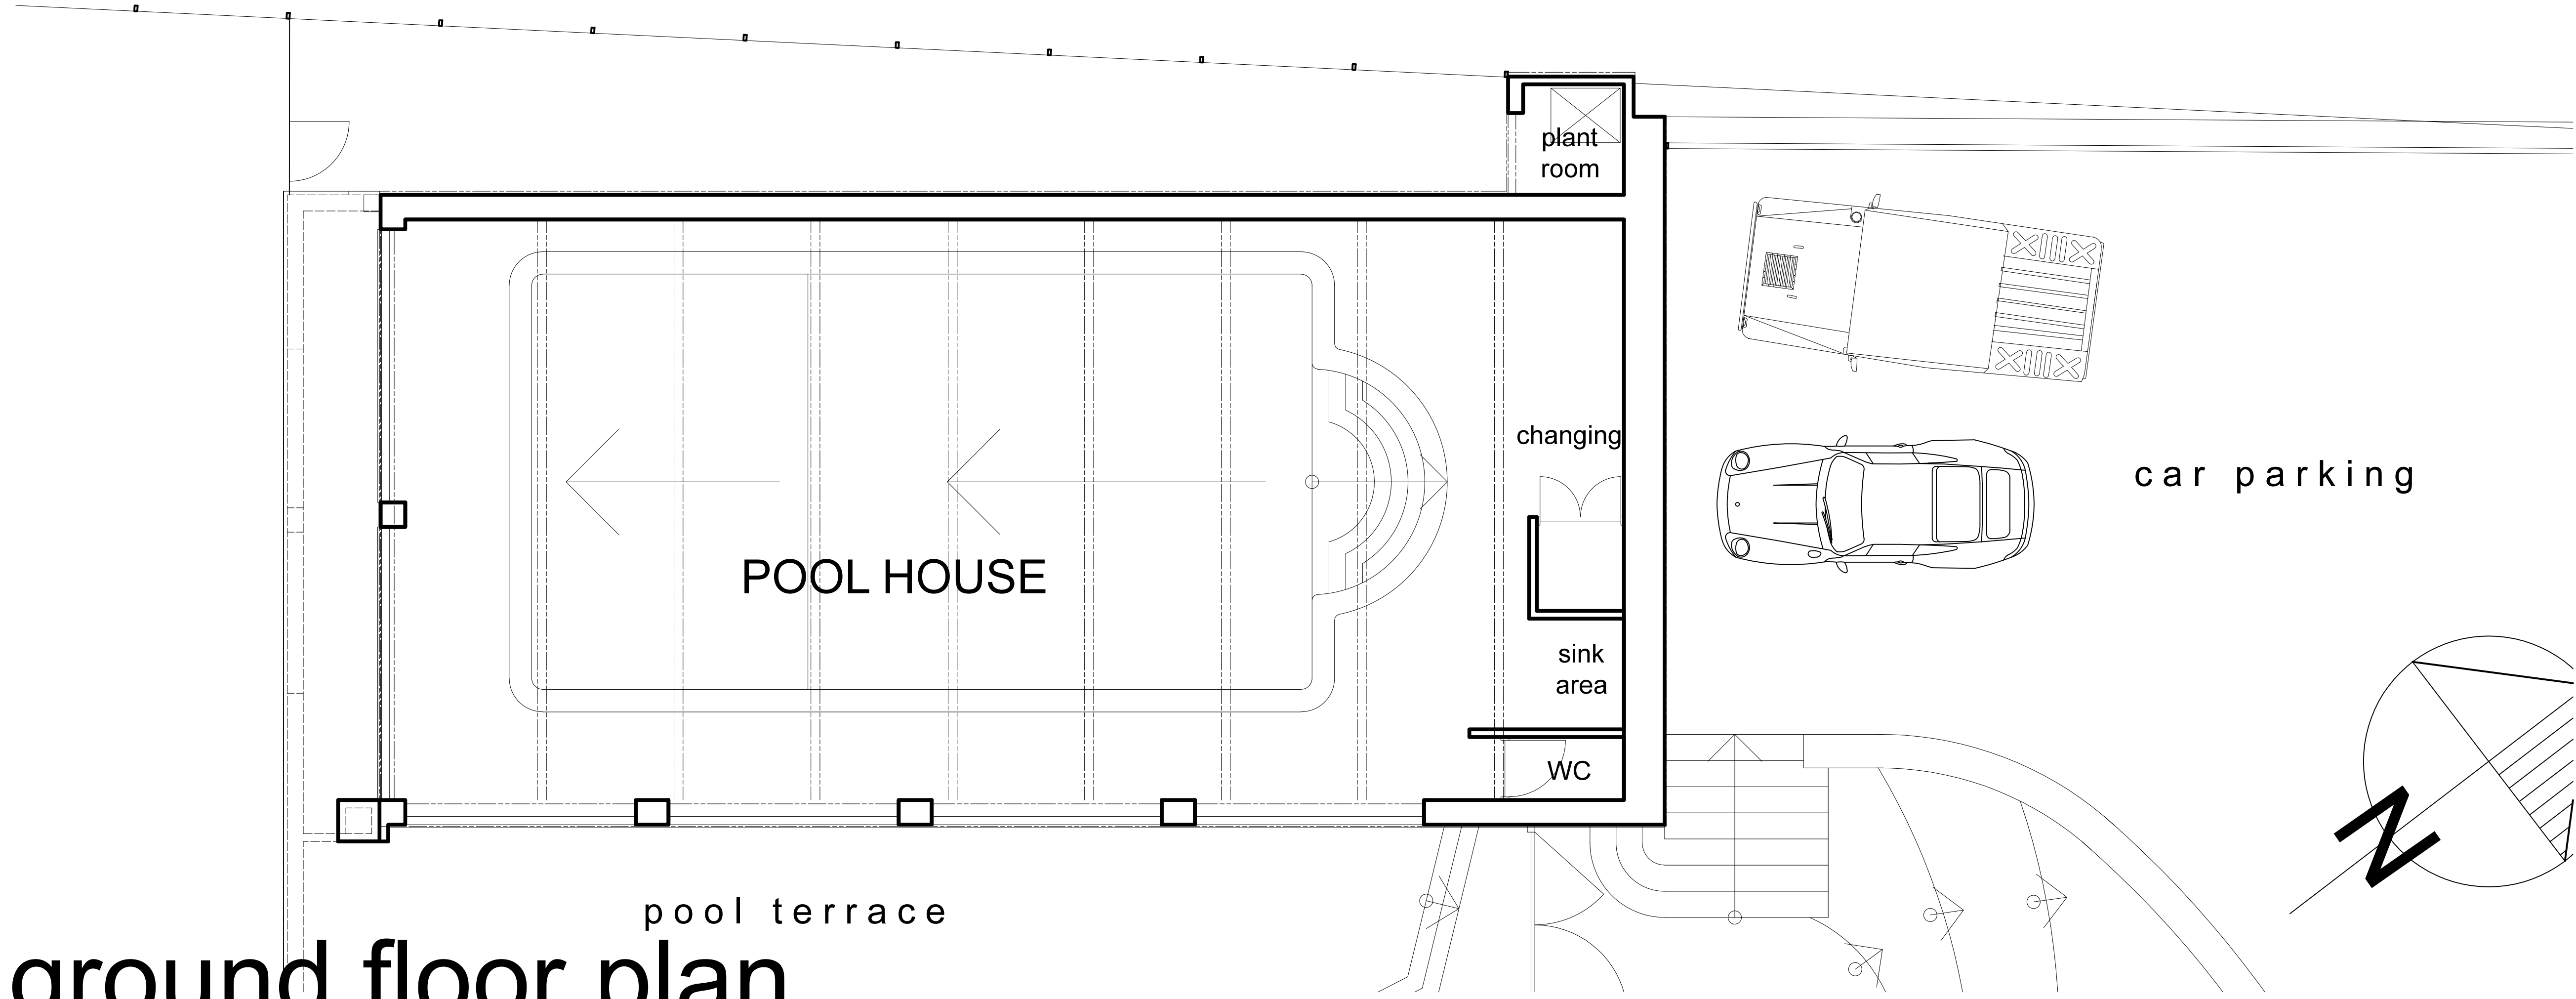

ground floor plan

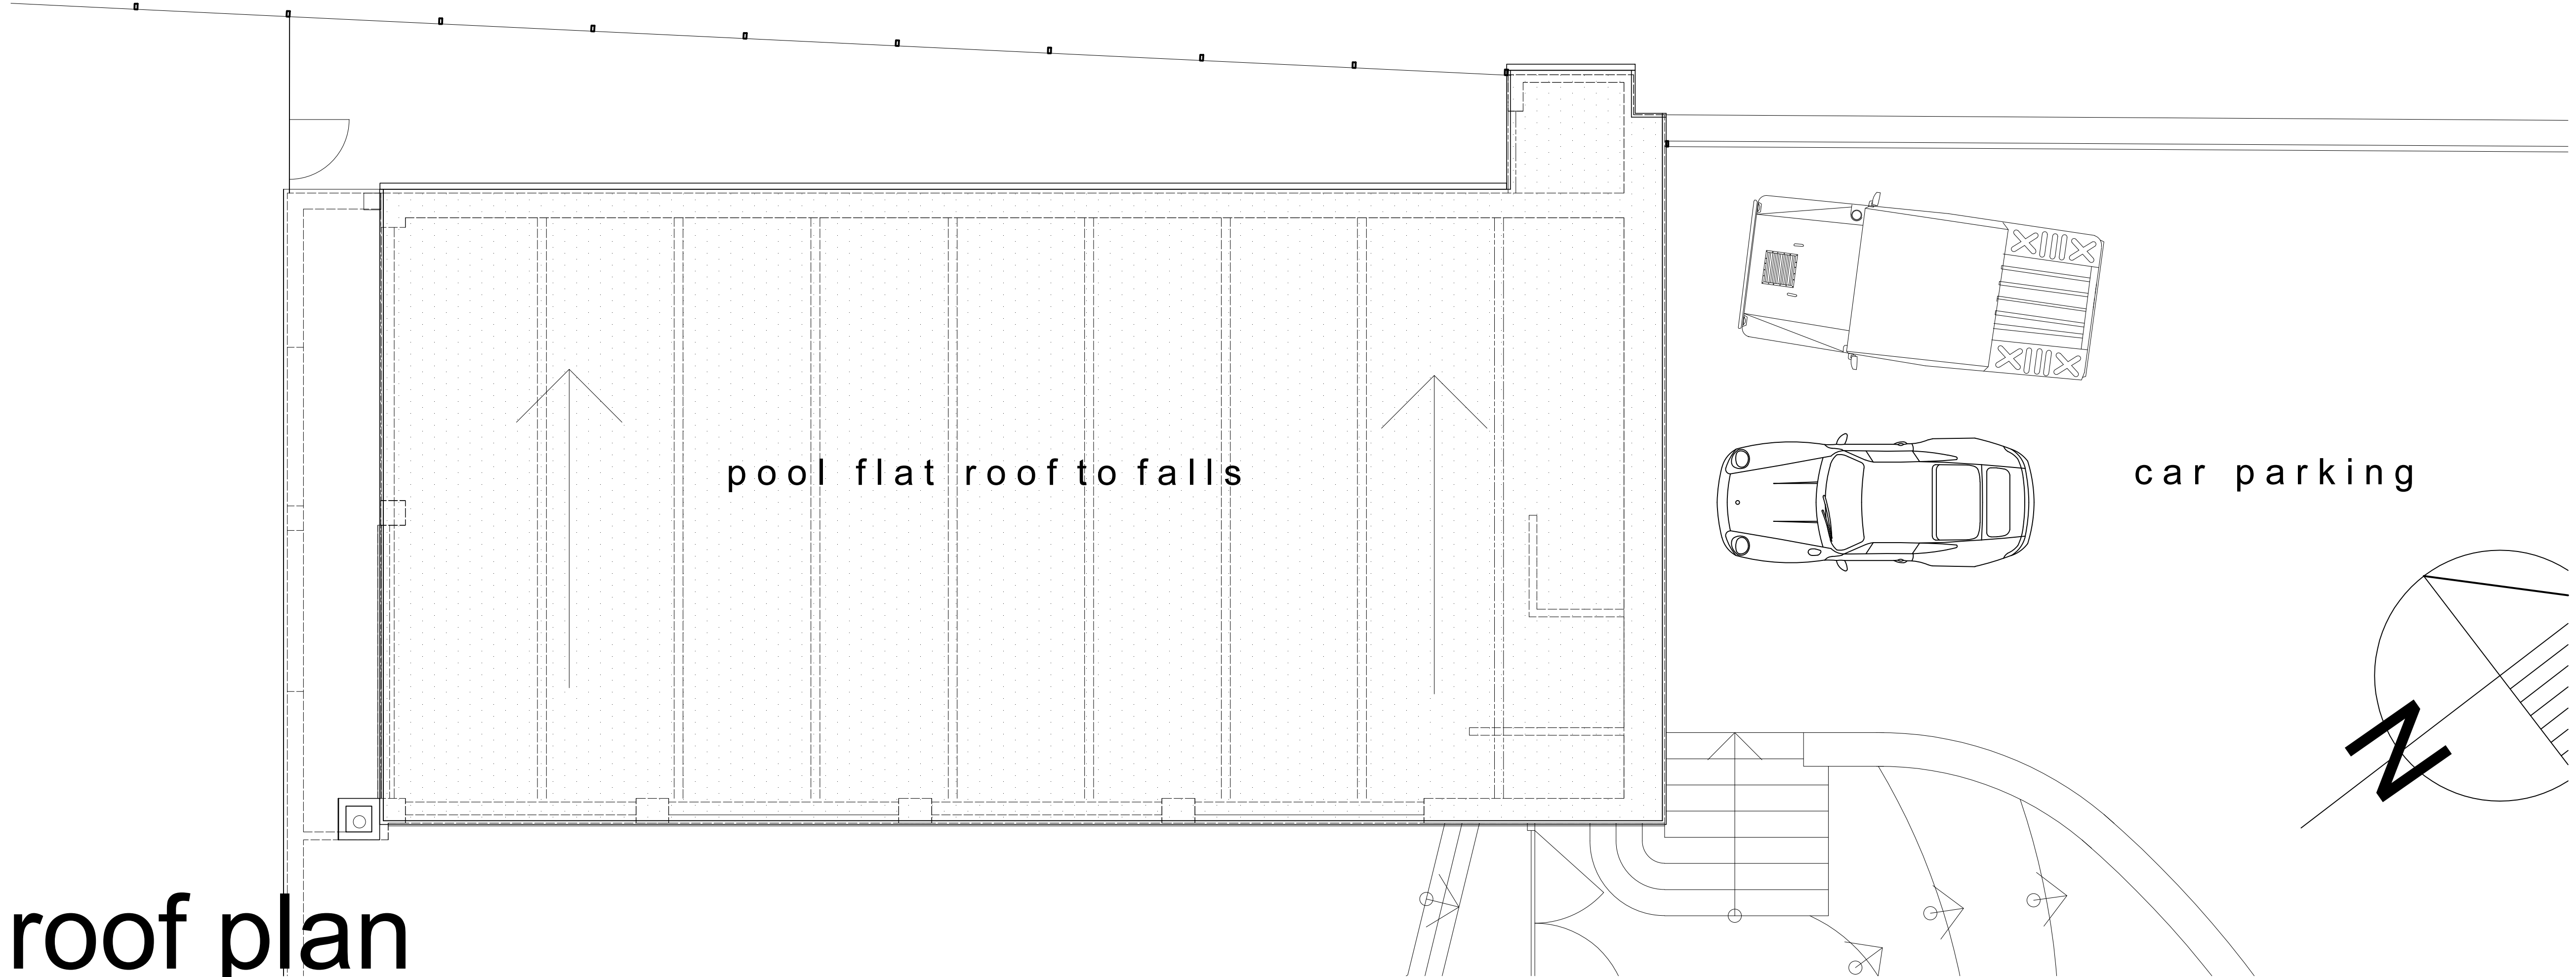

roof plan

Copyright reserved to Logic CPS

Figured dimensions only are to be used. Contractor must verify all dimensions on site before commencing any work. Dimensions marked with an * are to be verified on site.

NOTES:

Rev 0: 20240704 : PRELIM ISSUE

0 1 2 3
m (1:50)

LOGIC
CONSTRUCTION . PROJECT . SERVICES
Tel: 0117 923 9005 Email: info@logiccps.co.uk

WOODLANDS.
Bradgate Hill,
Groby,
Leicester,
LE6 0FA

POOL HOUSE -
EXISTING PLANS

Drawn PWC	04/07/24	Rev A1	1-50
Check PWC	04/07/24		

24566- 10 REV 0