


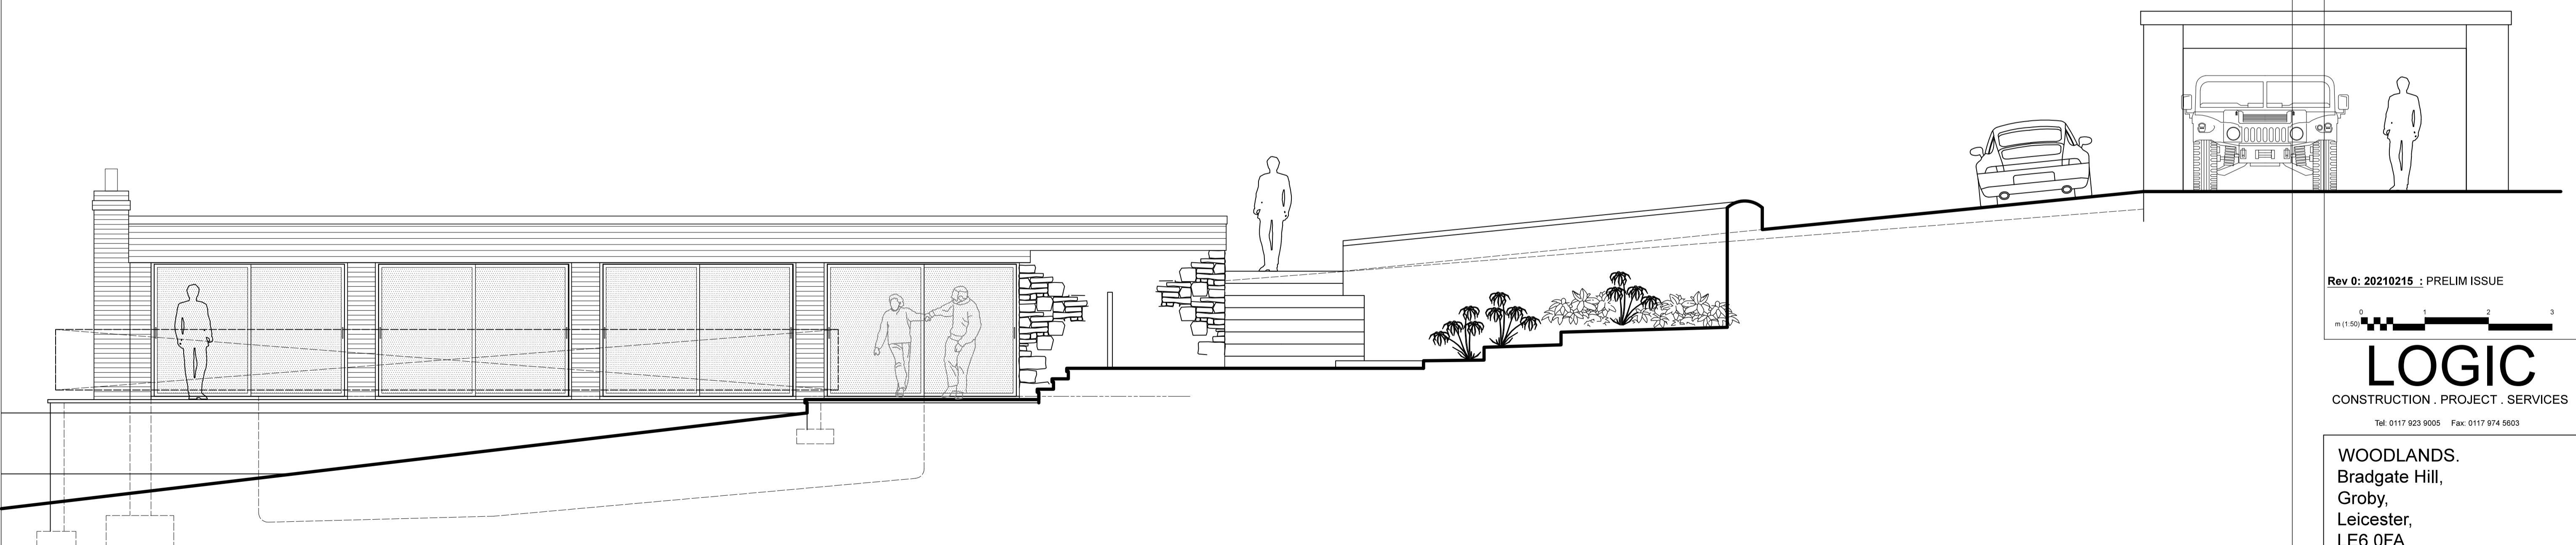

side elevation- north west



side elevation- south east

Copyright reserved to Logic CPS
Figured dimensions only are to be used. Contractor
must verify all dimensions on site before commencing
any work. Dimensions marked with an * are to be
verified on site.

NOTES:

Rev 0: 20210215 : PRELIM ISSUE

0 1 2 3
m (1:50)

LOGIC
CONSTRUCTION . PROJECT . SERVICES

Tel: 0117 923 9005 Fax: 0117 974 5603

WOODLANDS.
Bradgate Hill,
Groby,
Leicester,
LE6 0FA

POOL HOUSE -
EXISTING ELEVATIONS
sheet 1 of 2

PWC 04/07/24 A1
PWC 04/07/24 1-50

24566-11 REV 0