



NOTES:

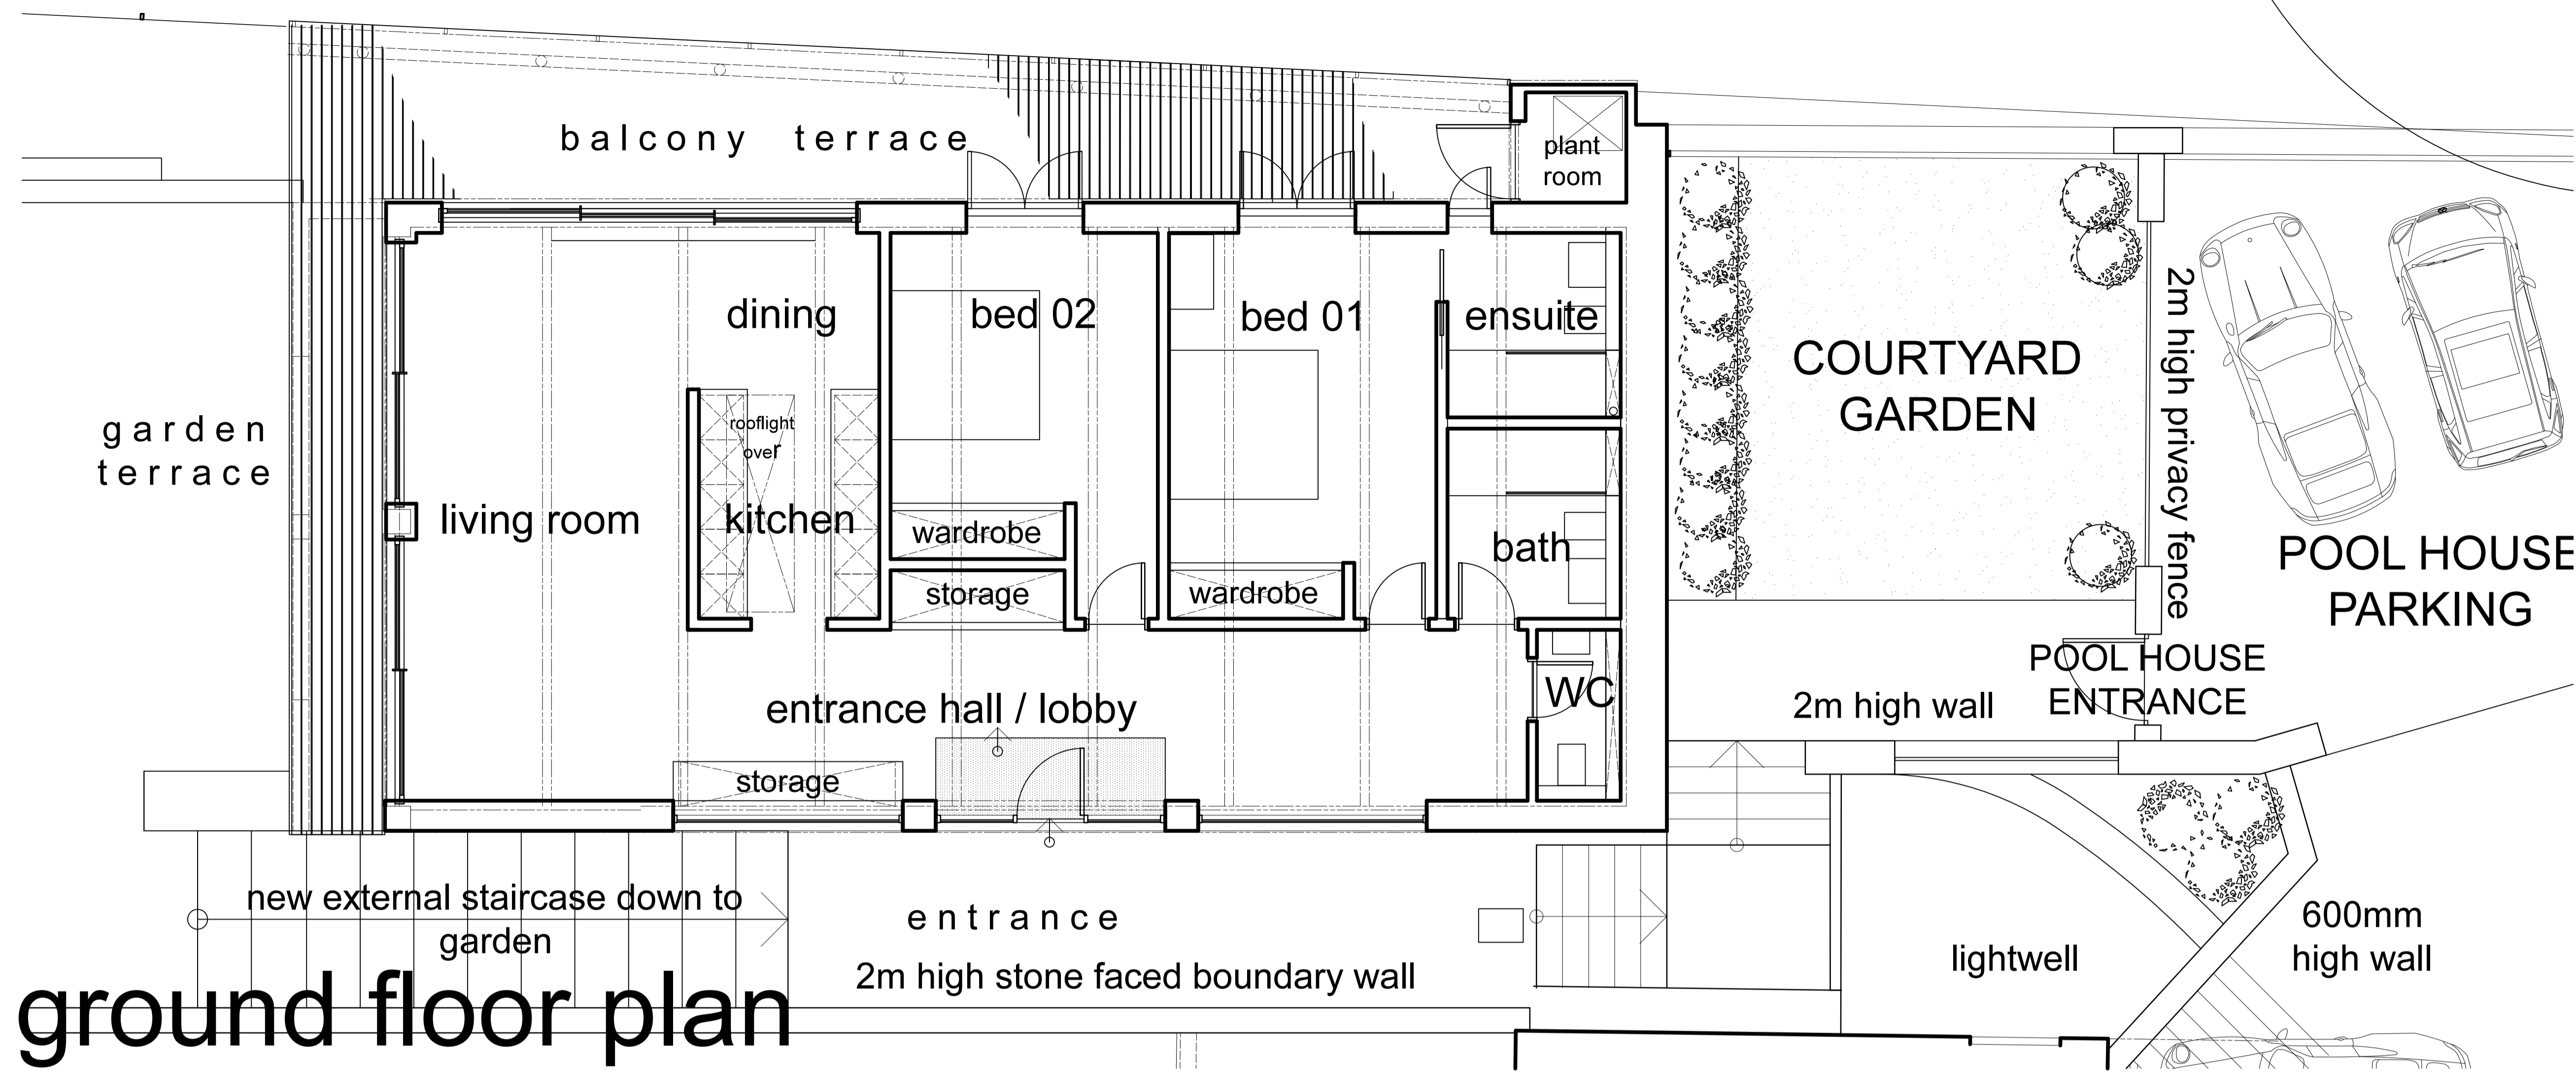

ground floor plan

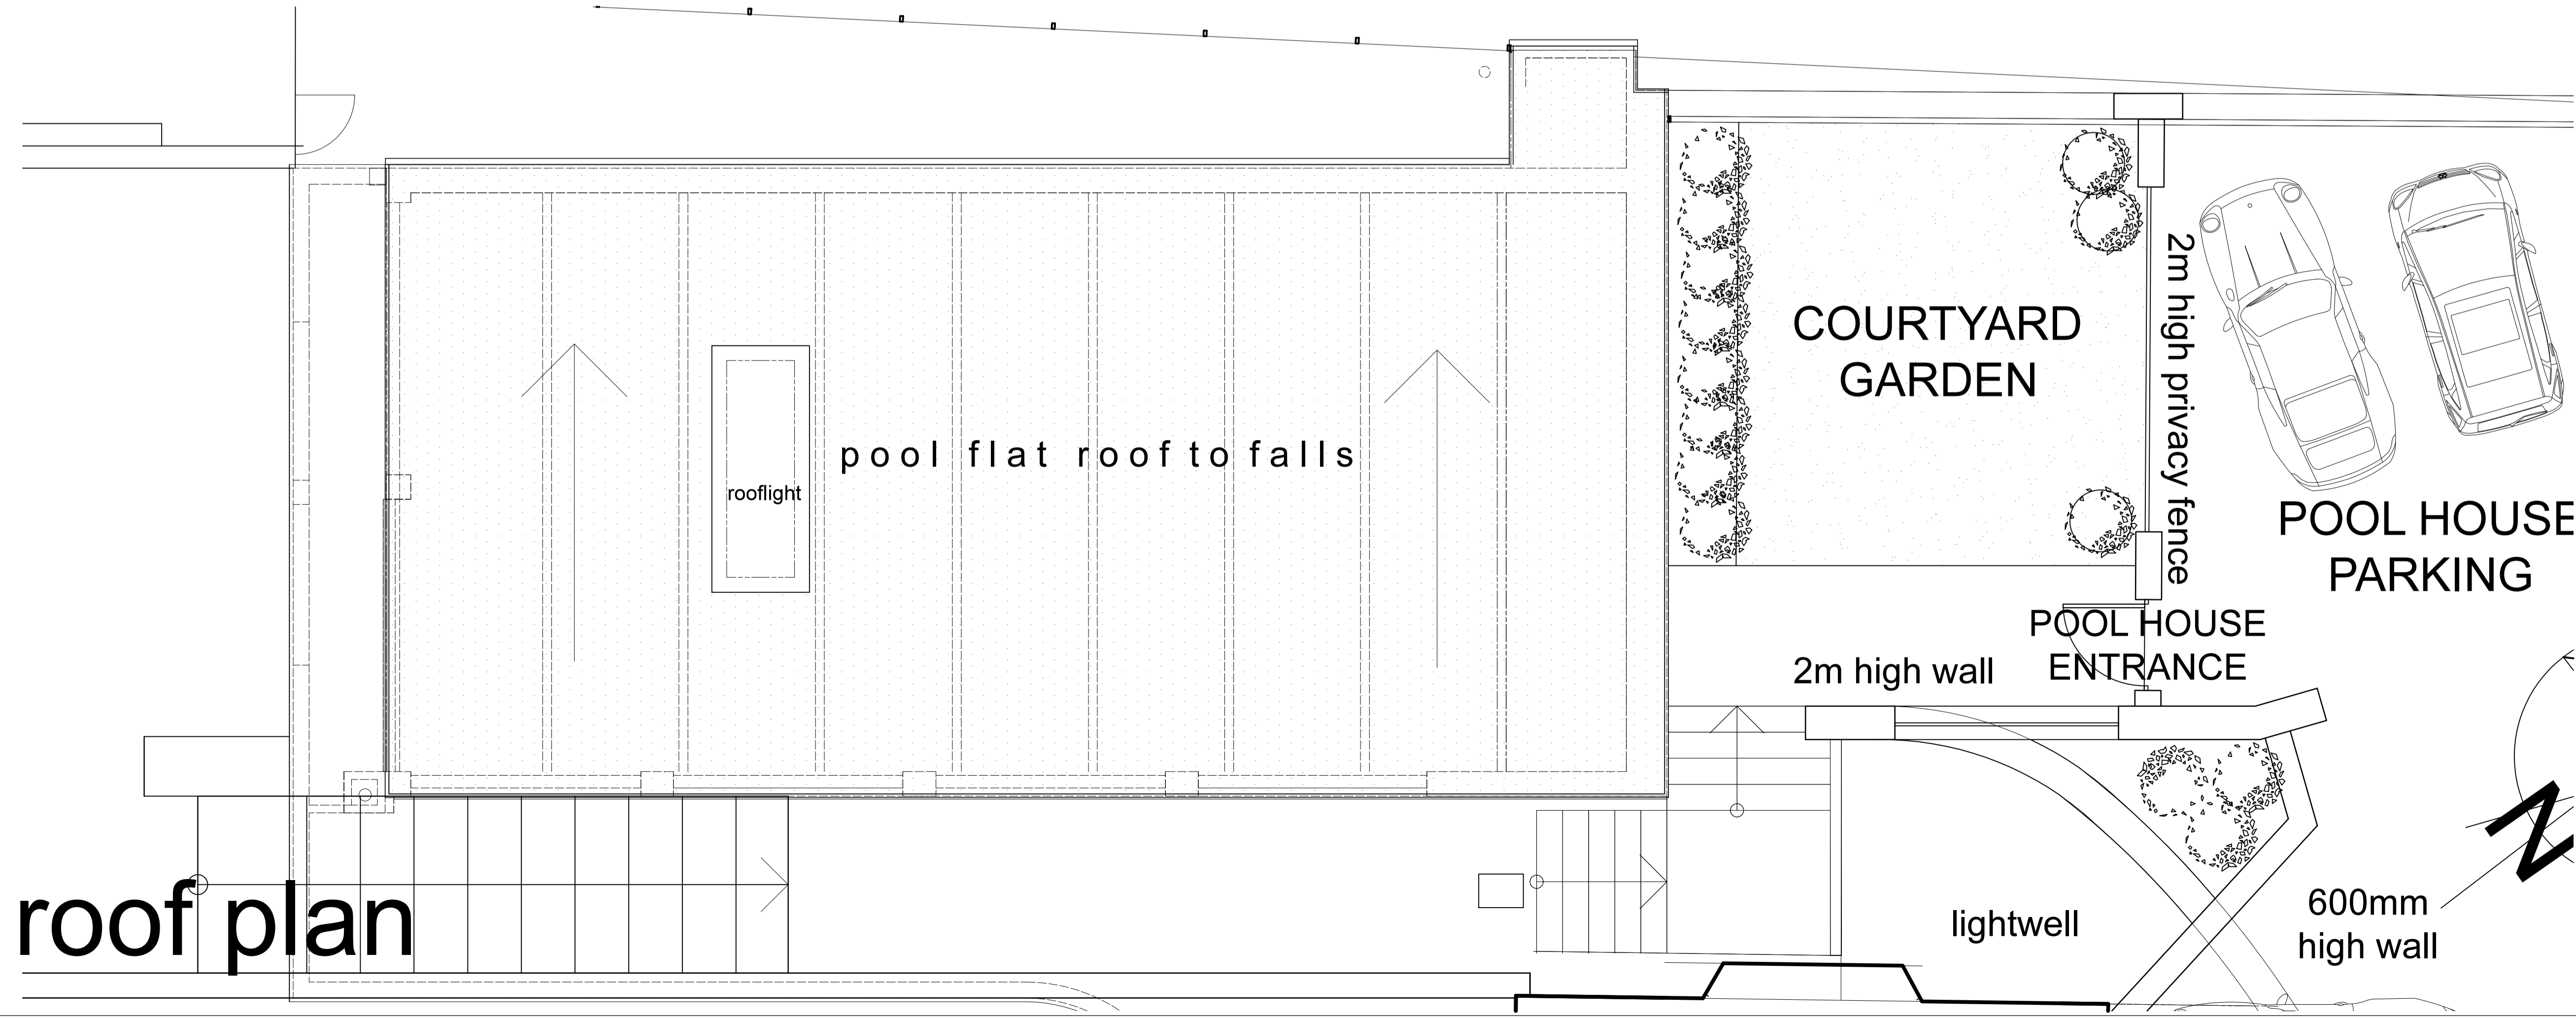

roof plan

Rev 0: 20240704 : PRELIM ISSUE



LOGIC
 CONSTRUCTION . PROJECT . SERVICES
 Tel: 0117 923 9005 Email: info@logiccps.co.uk

WOODLANDS.
 Bradgate Hill,
 Groby,
 Leicester,
 LE6 0FA

POOL HOUSE -
 PROPOSED PLANS

PWC	04/07/24	A1	1-50
PWC	04/07/24		

24566- 20 REV 0