


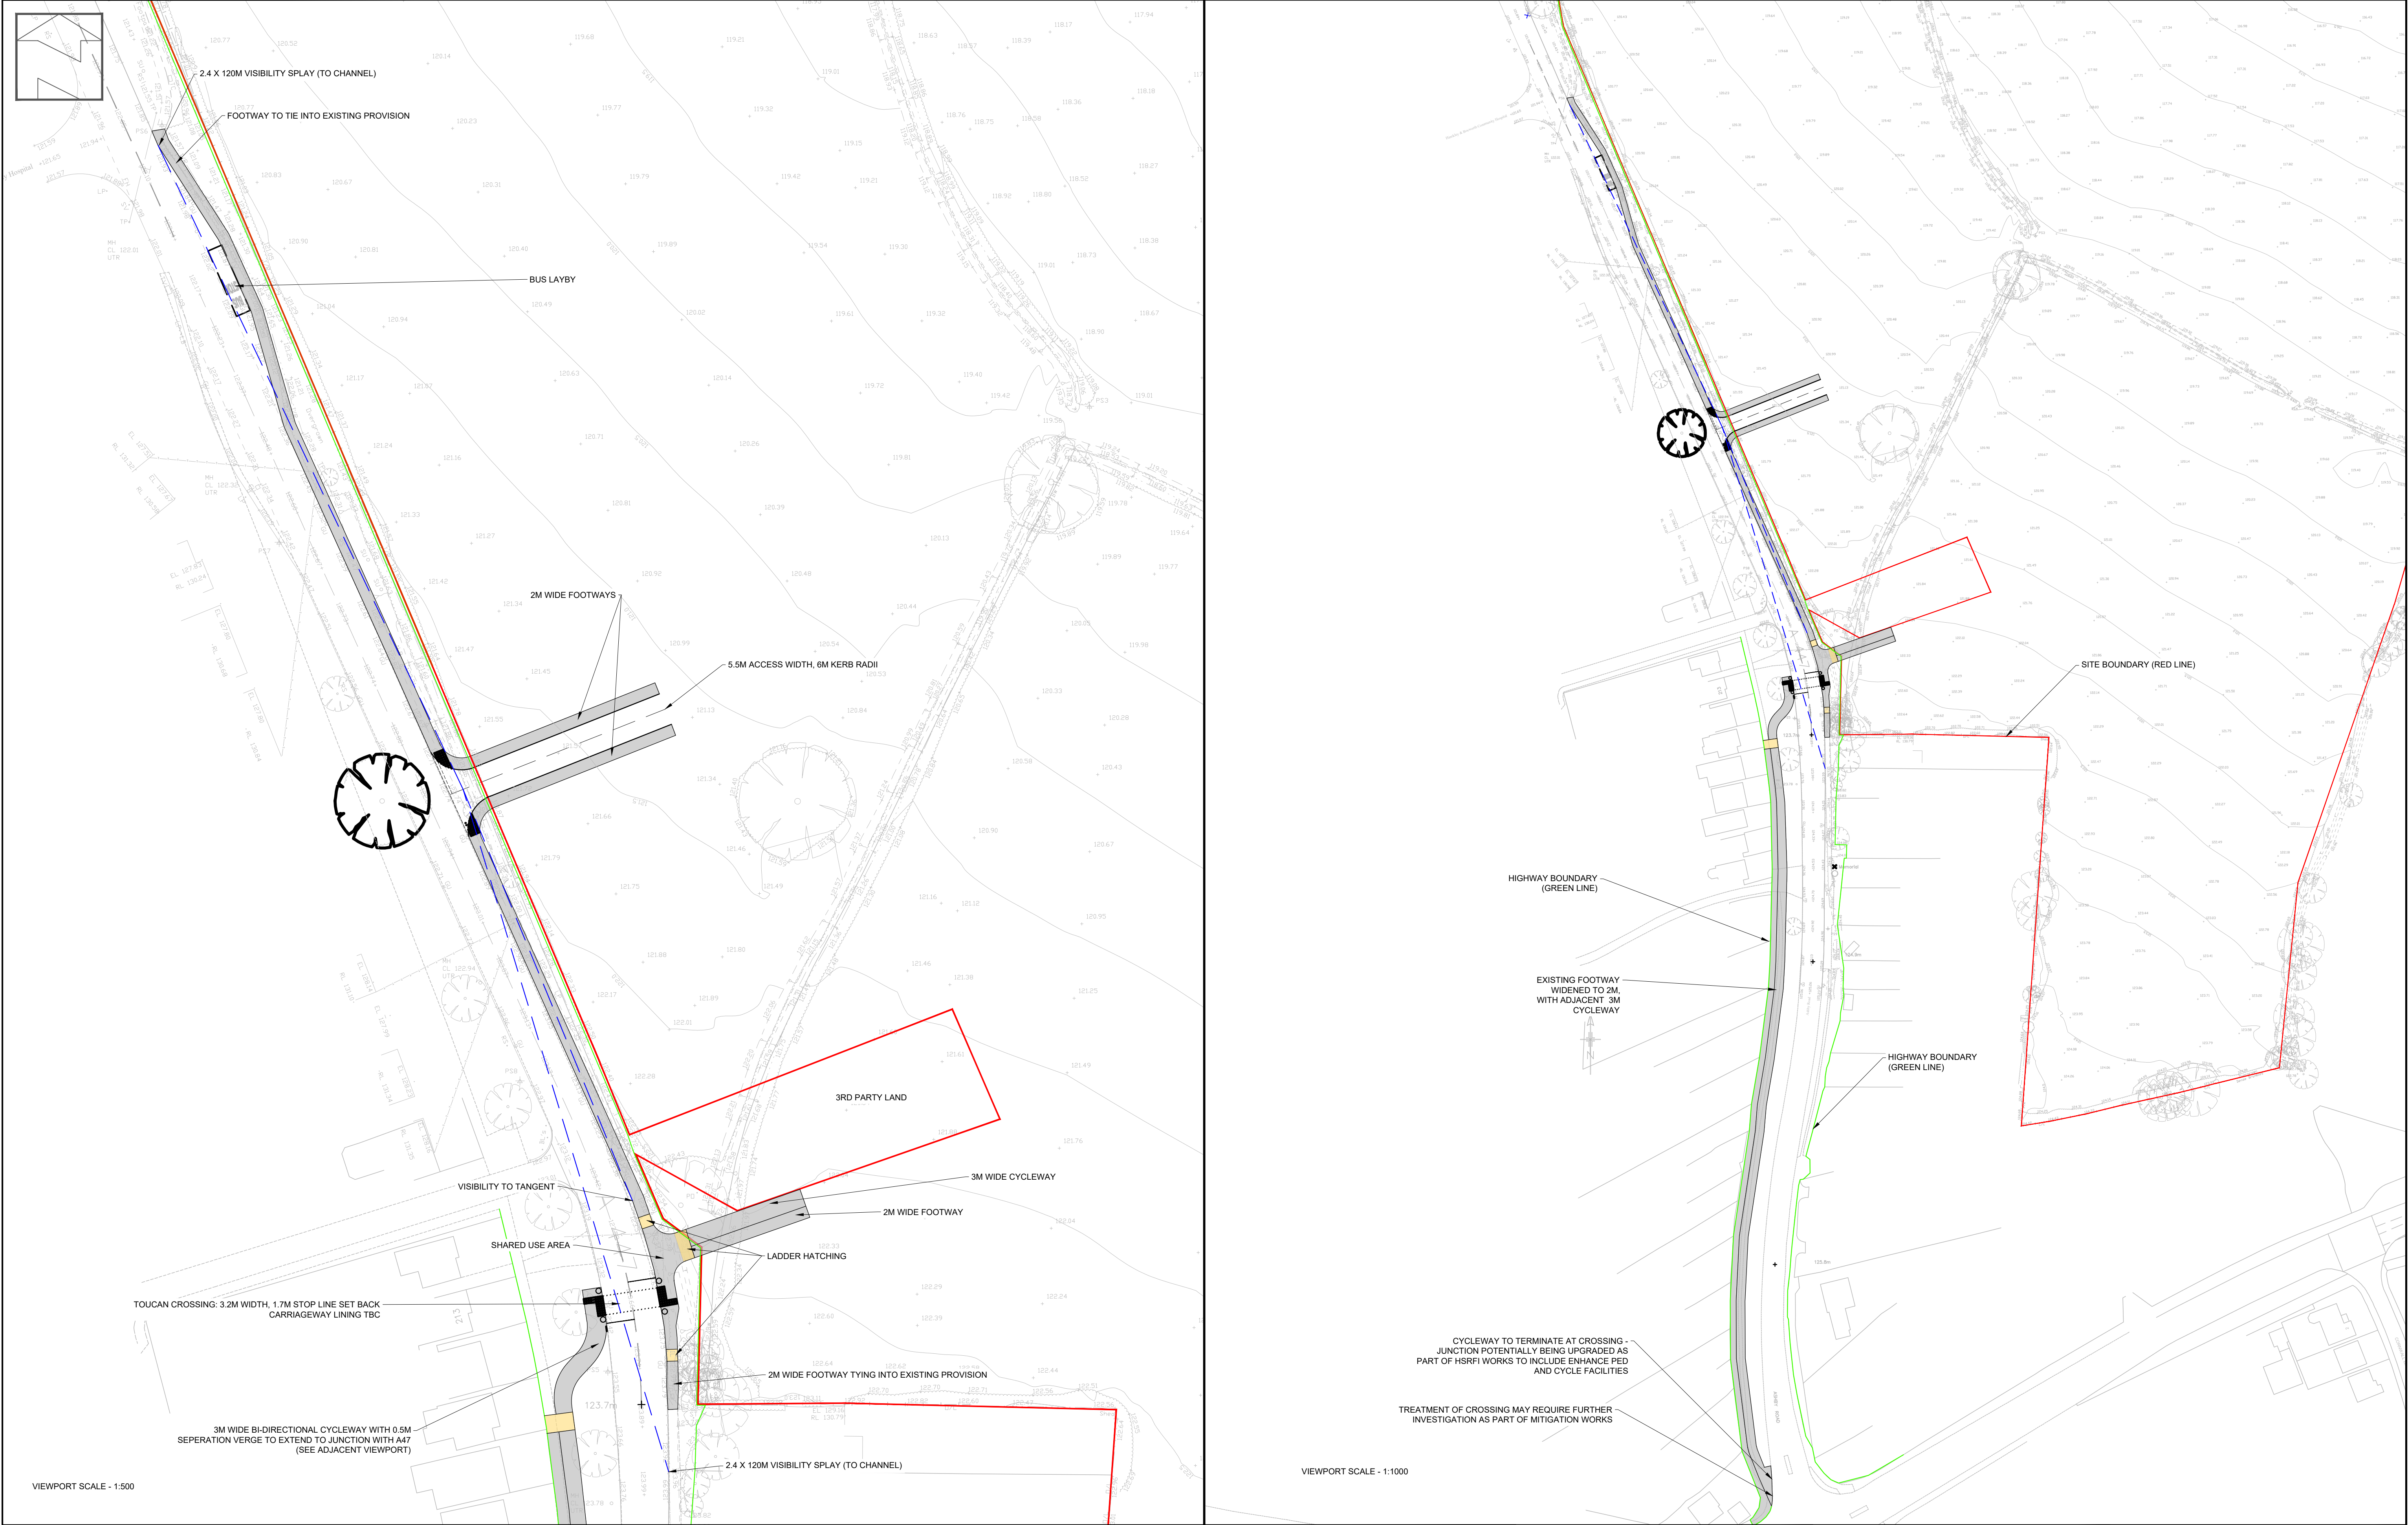

- General Notes
- Do not scale this drawing. All dimensions must be checked/verified on site.
 - This drawing is to be read in conjunction with all relevant architects, engineers and specialists drawings and specifications.
 - All dimensions are in metres unless noted otherwise. All levels are in metres unless noted otherwise.
 - Any discrepancies noted on site are to be reported to the engineer immediately.

--	--	--	--	--	--

P02	25.03.25	Access locations adjusted	DH	DH
P01	04.12.24	First issue to client team	DH	DH
Rev	Date	Description	Dr	Ch

Client:	Davidsons Developments Ltd
Project:	Land at Ashby Road, Hinckley

Title:	Site Access
Status:	PRELIMINARY

ADC INFRASTRUCTURE © ADC Infrastructure Limited								
Size: A1				Scale: A5 Shown				
Project	Originator	Volume	Level	Type	Role	Number	Status	Revision
3280 - ADC - HGN - XX-DR-CH-0103							S1	P02