


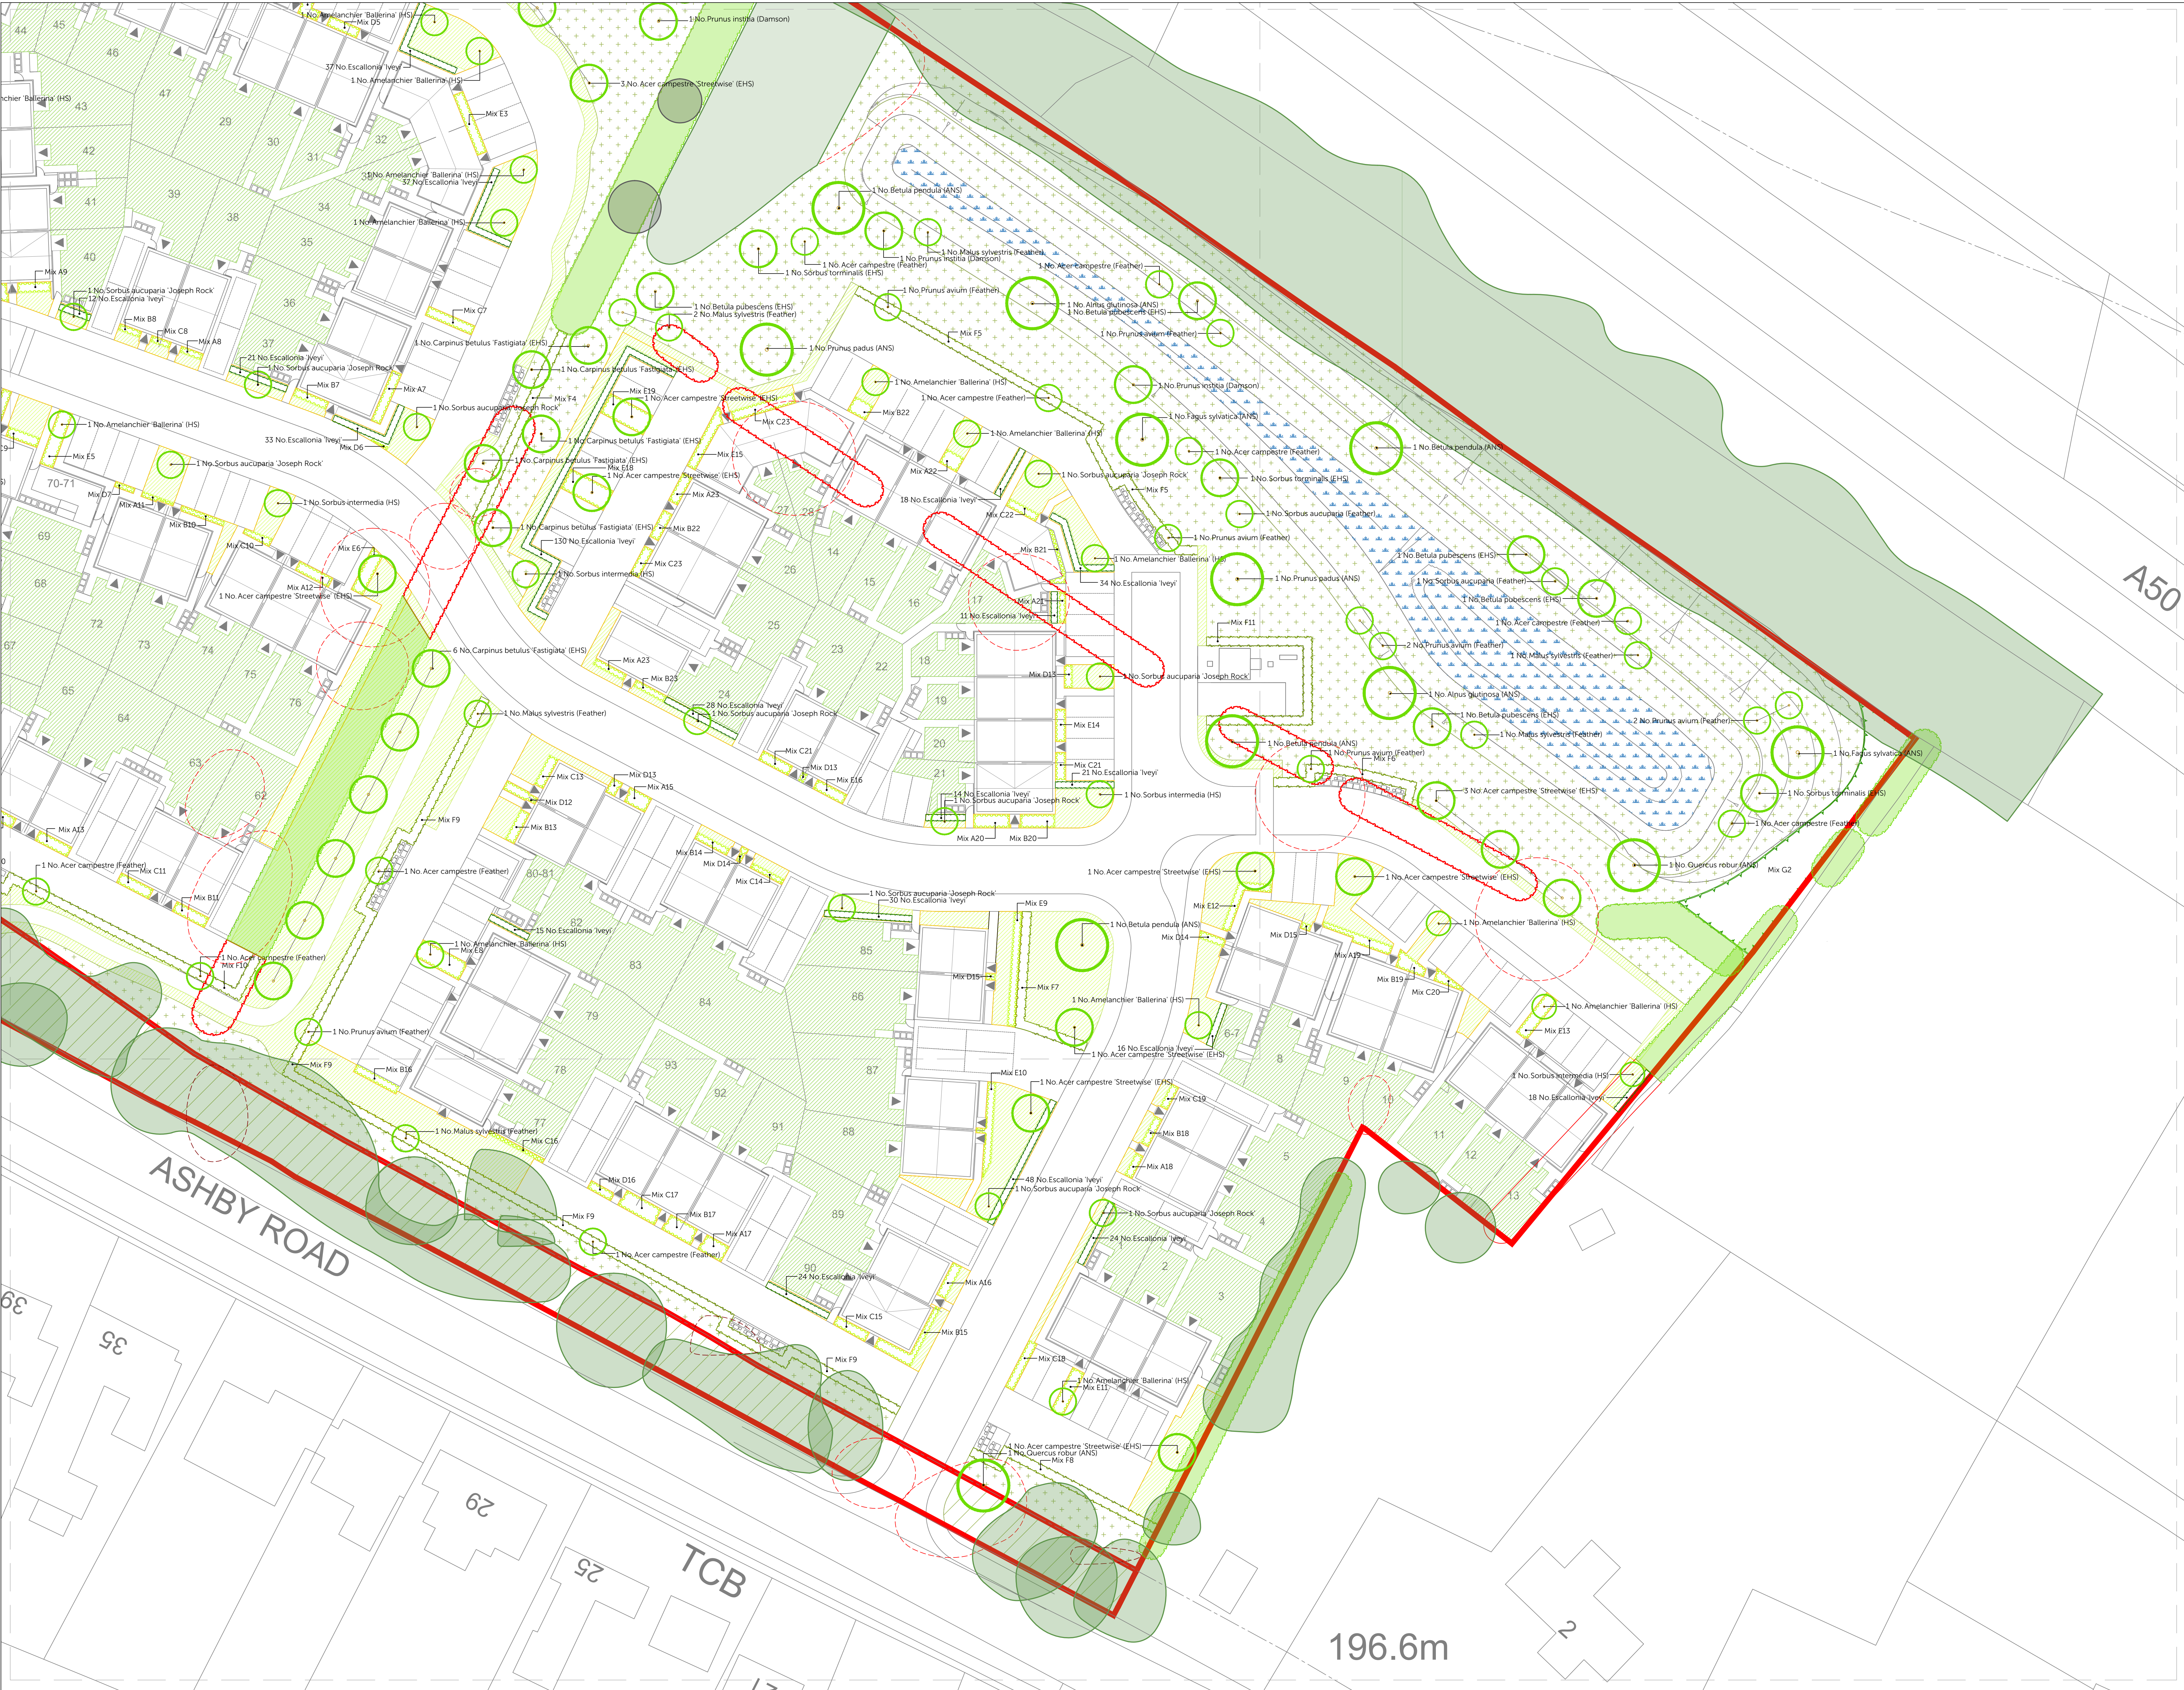

- LEGEND
- Boundary
 - Existing trees retained
 - Existing trees removed
 - Existing hedgerows to be removed
 - Existing hedgerows to be retained (+ enhanced)
 - Proposed species-rich native hedgerow undersown with Emorsgate EH1
 - Proposed ornamental non-native hedgerow
 - Proposed native trees
 - Proposed introduced shrub
 - Proposed mixed scrub
 - Proposed modified grassland
 - Proposed other neutral grassland Emorsgate EM3
 - Proposed other neutral grassland Emorsgate EM8
 - Proposed turf to rear gardens
 - Existing groundcover/understorey to be retained



30 St Georges Square, Worcester, WR1 1HX
01905 947558
www.weareblade.co.uk

CLIENT
Allison Homes

PROJECT
Land off Ashby Road, Markfield

DRAWING TITLE
Detailed Soft Landscape Proposals - Sheet 2 of 3

DRAWING STATUS
Planning

DRAWING NO.
1880-L-D-PL-302

REVISION
V3

DRAWN
ST

CHECKED
--


SCALE
1:250

PAPER SIZE
A0

DATE
NOV-2025

The copyright of this drawing is vested with BLADE Landscape Architects Ltd and must not be copied, or reproduced without the consent of the company.

BLADE Landscape Architects Ltd is registered in England and Wales.
Registered address 30 St Georges Square, Worcester WR1 1HX
Registered number 11068394.

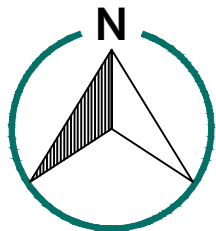

0 4 8 12 17m

V3
V2
V1
REV

Include footpath link to play area
Update site layout, minor amends to design and AIA
First Issue
Description

11/12/25
05/12/25
21/11/25
Date

196.6m