


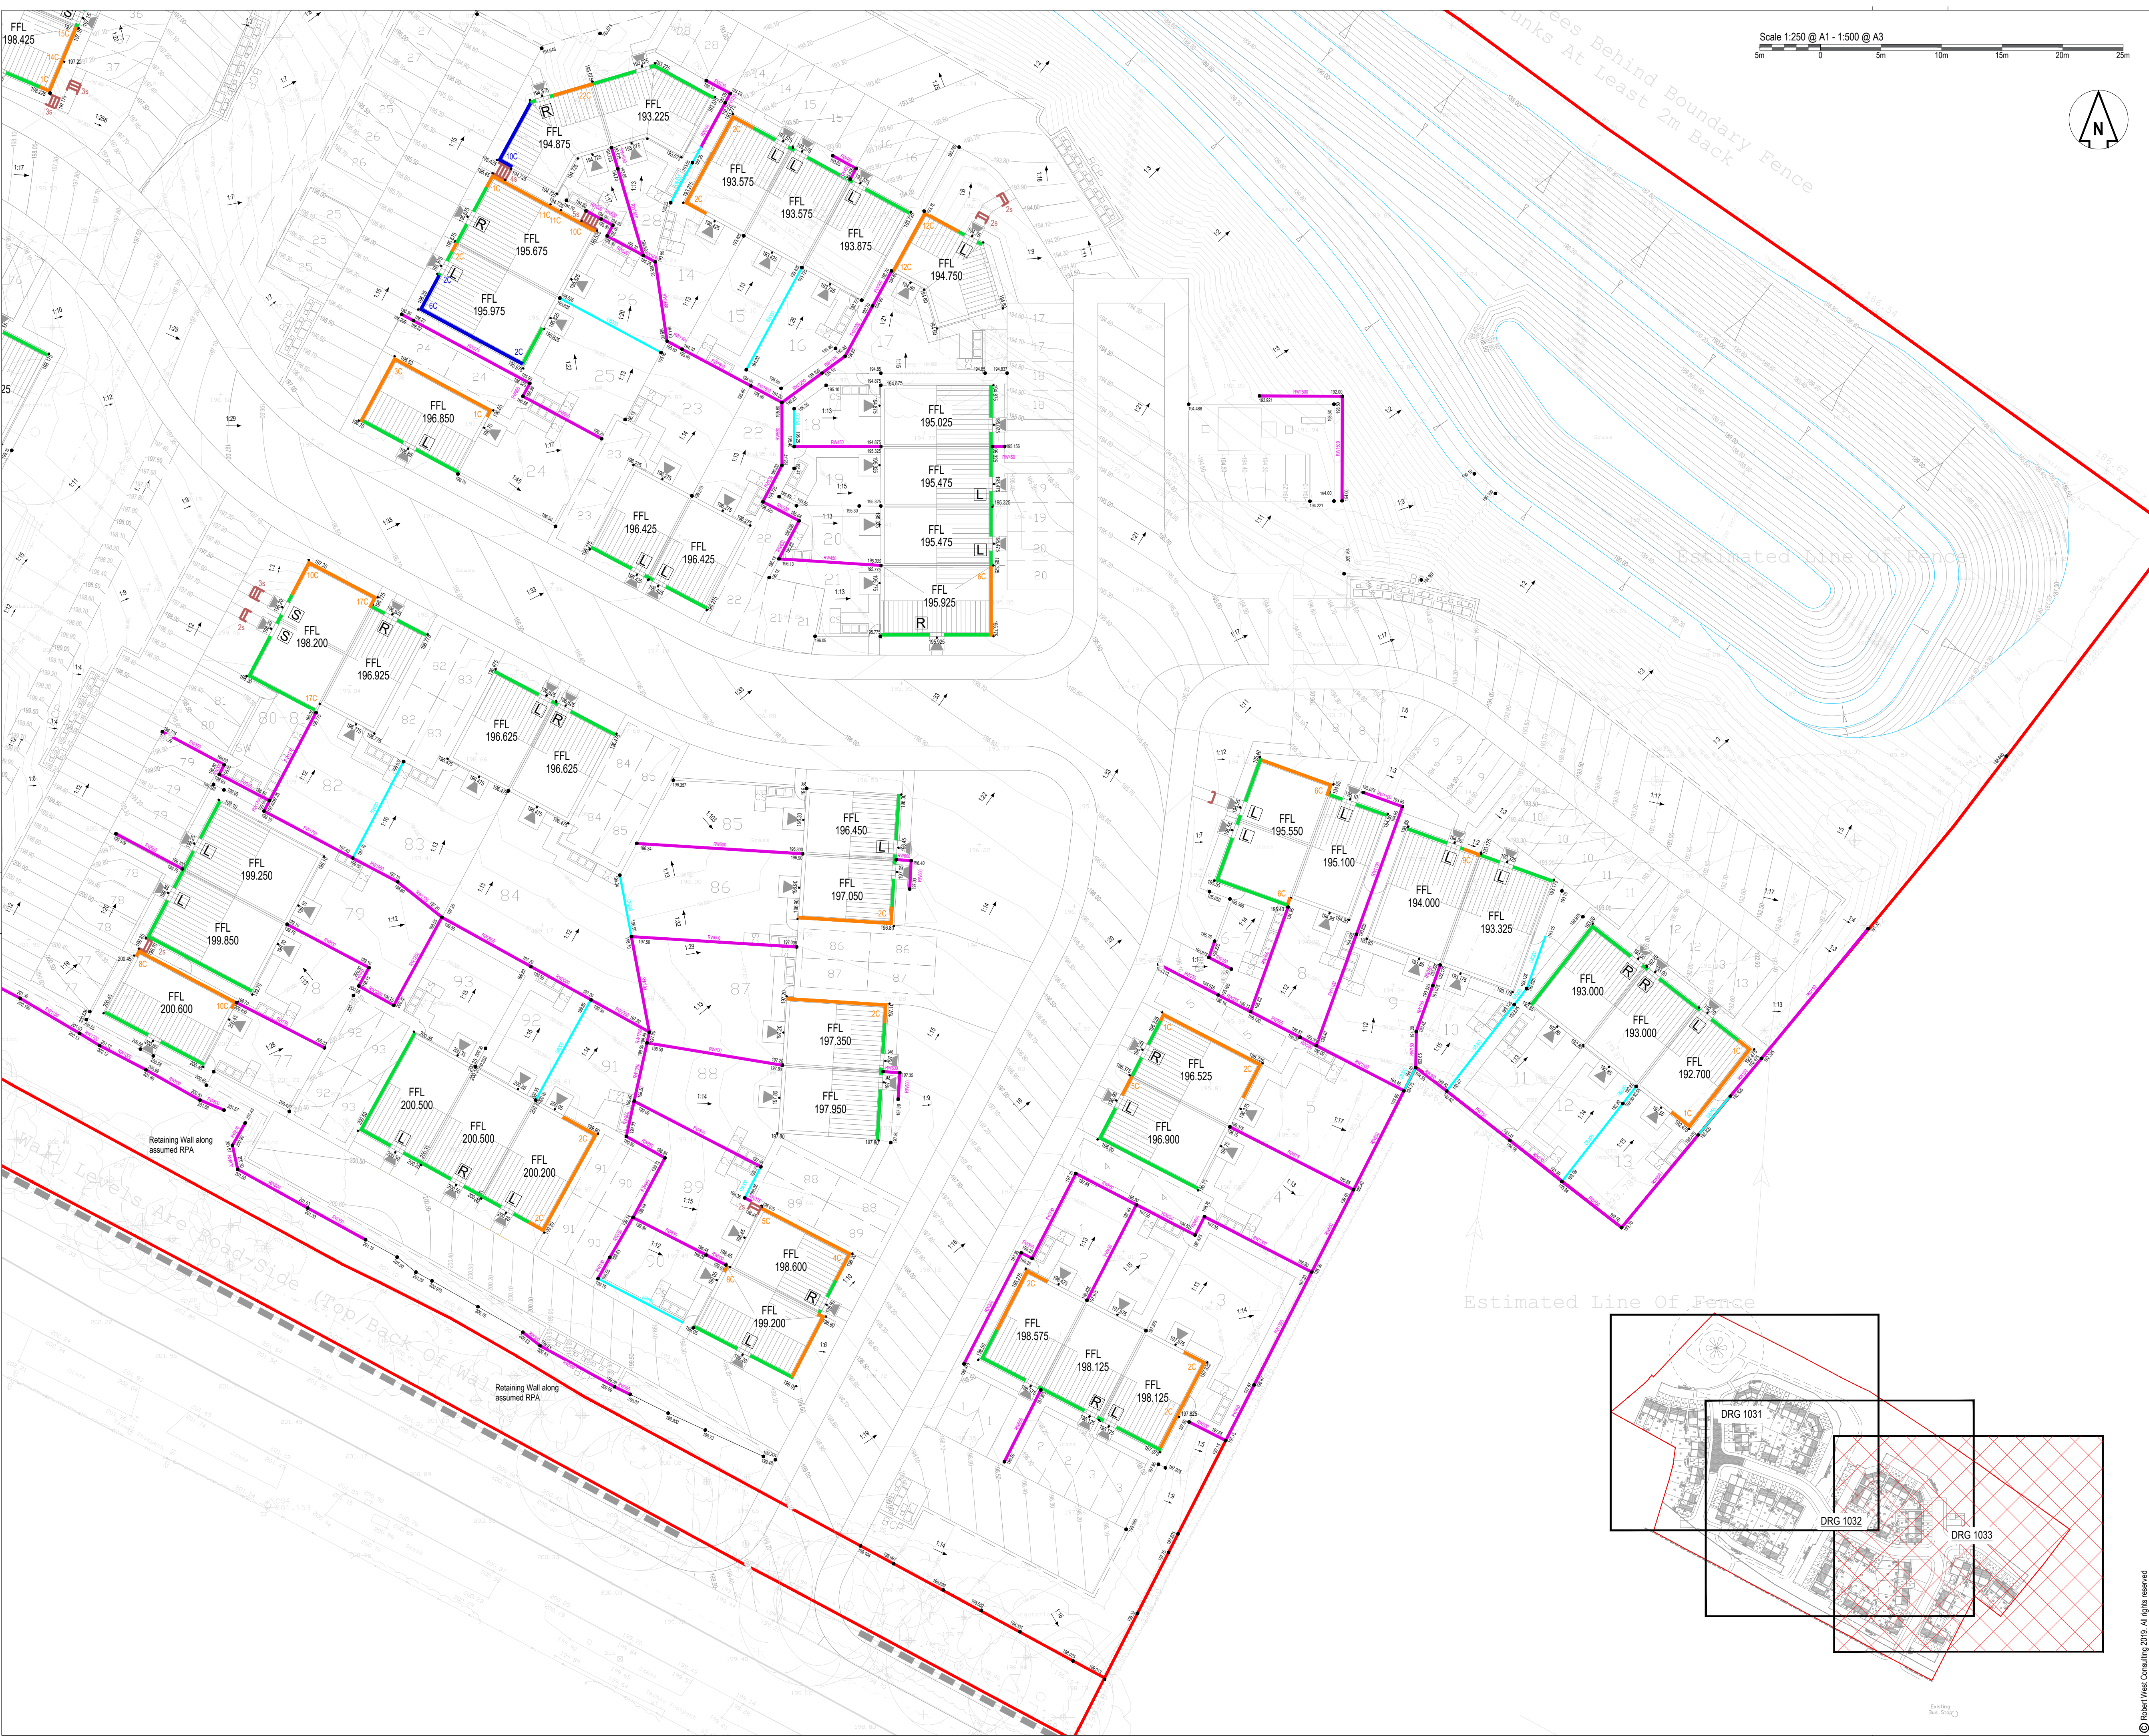

DO NOT SCALE OFF THIS DRAWING

NOTES

1. The contractor is responsible for verifying all site & setting out dimensions before commencing work.
2. This drawing is to be read in conjunction with all relevant Architectural and M&E drawings.
3. All dimensions in meters unless stated otherwise.

KEY

- Site Boundary
- Extra Facing Brickwork (Underbuild)
- Raised DPC
- Tanking
- Retaining Wall
- Max 300mm Gravel Board
- Proposed External Steps
- Existing Level
- Proposed Level
- Proposed Gradient & Direction of fall
- FFL
- Level Approach Path (max 1:20 gradient)
- Ramped Approach Path (1:12-1:20 gradient)
- Stepped Approach Path

All front entrances shown to have level threshold with 1.2m x 1.2m landing falling 1:60 away from the door.

Rear entrances shown to have 150mm step with 1.8m x 1.8m patio area falling 1:60 away from the door.

FFL's Subject to Detailed Design and may be altered by +/- 300mm where required

Revision History					
Rev	Comment	By	Chkd	Appr	Date
A01	FOR APPROVAL		PR	TZ	SB 24.11.2025
A02	FOR APPROVAL		BS	TZ	SB 09.12.2025

FOR APPROVAL

ALLISON HOMES

robert west
proesgroup
1 Paris Garden
London
SE1 8ND
t: 0203 773 7880
www.robertwest.co.uk

Project
ASHBY ROAD
MARKFIELD

Drawing Title
PROPOSED LEVELS
SHEET 3

RWCL Internal Register reference: 5964-003

Scales @ A1

1033-A02