



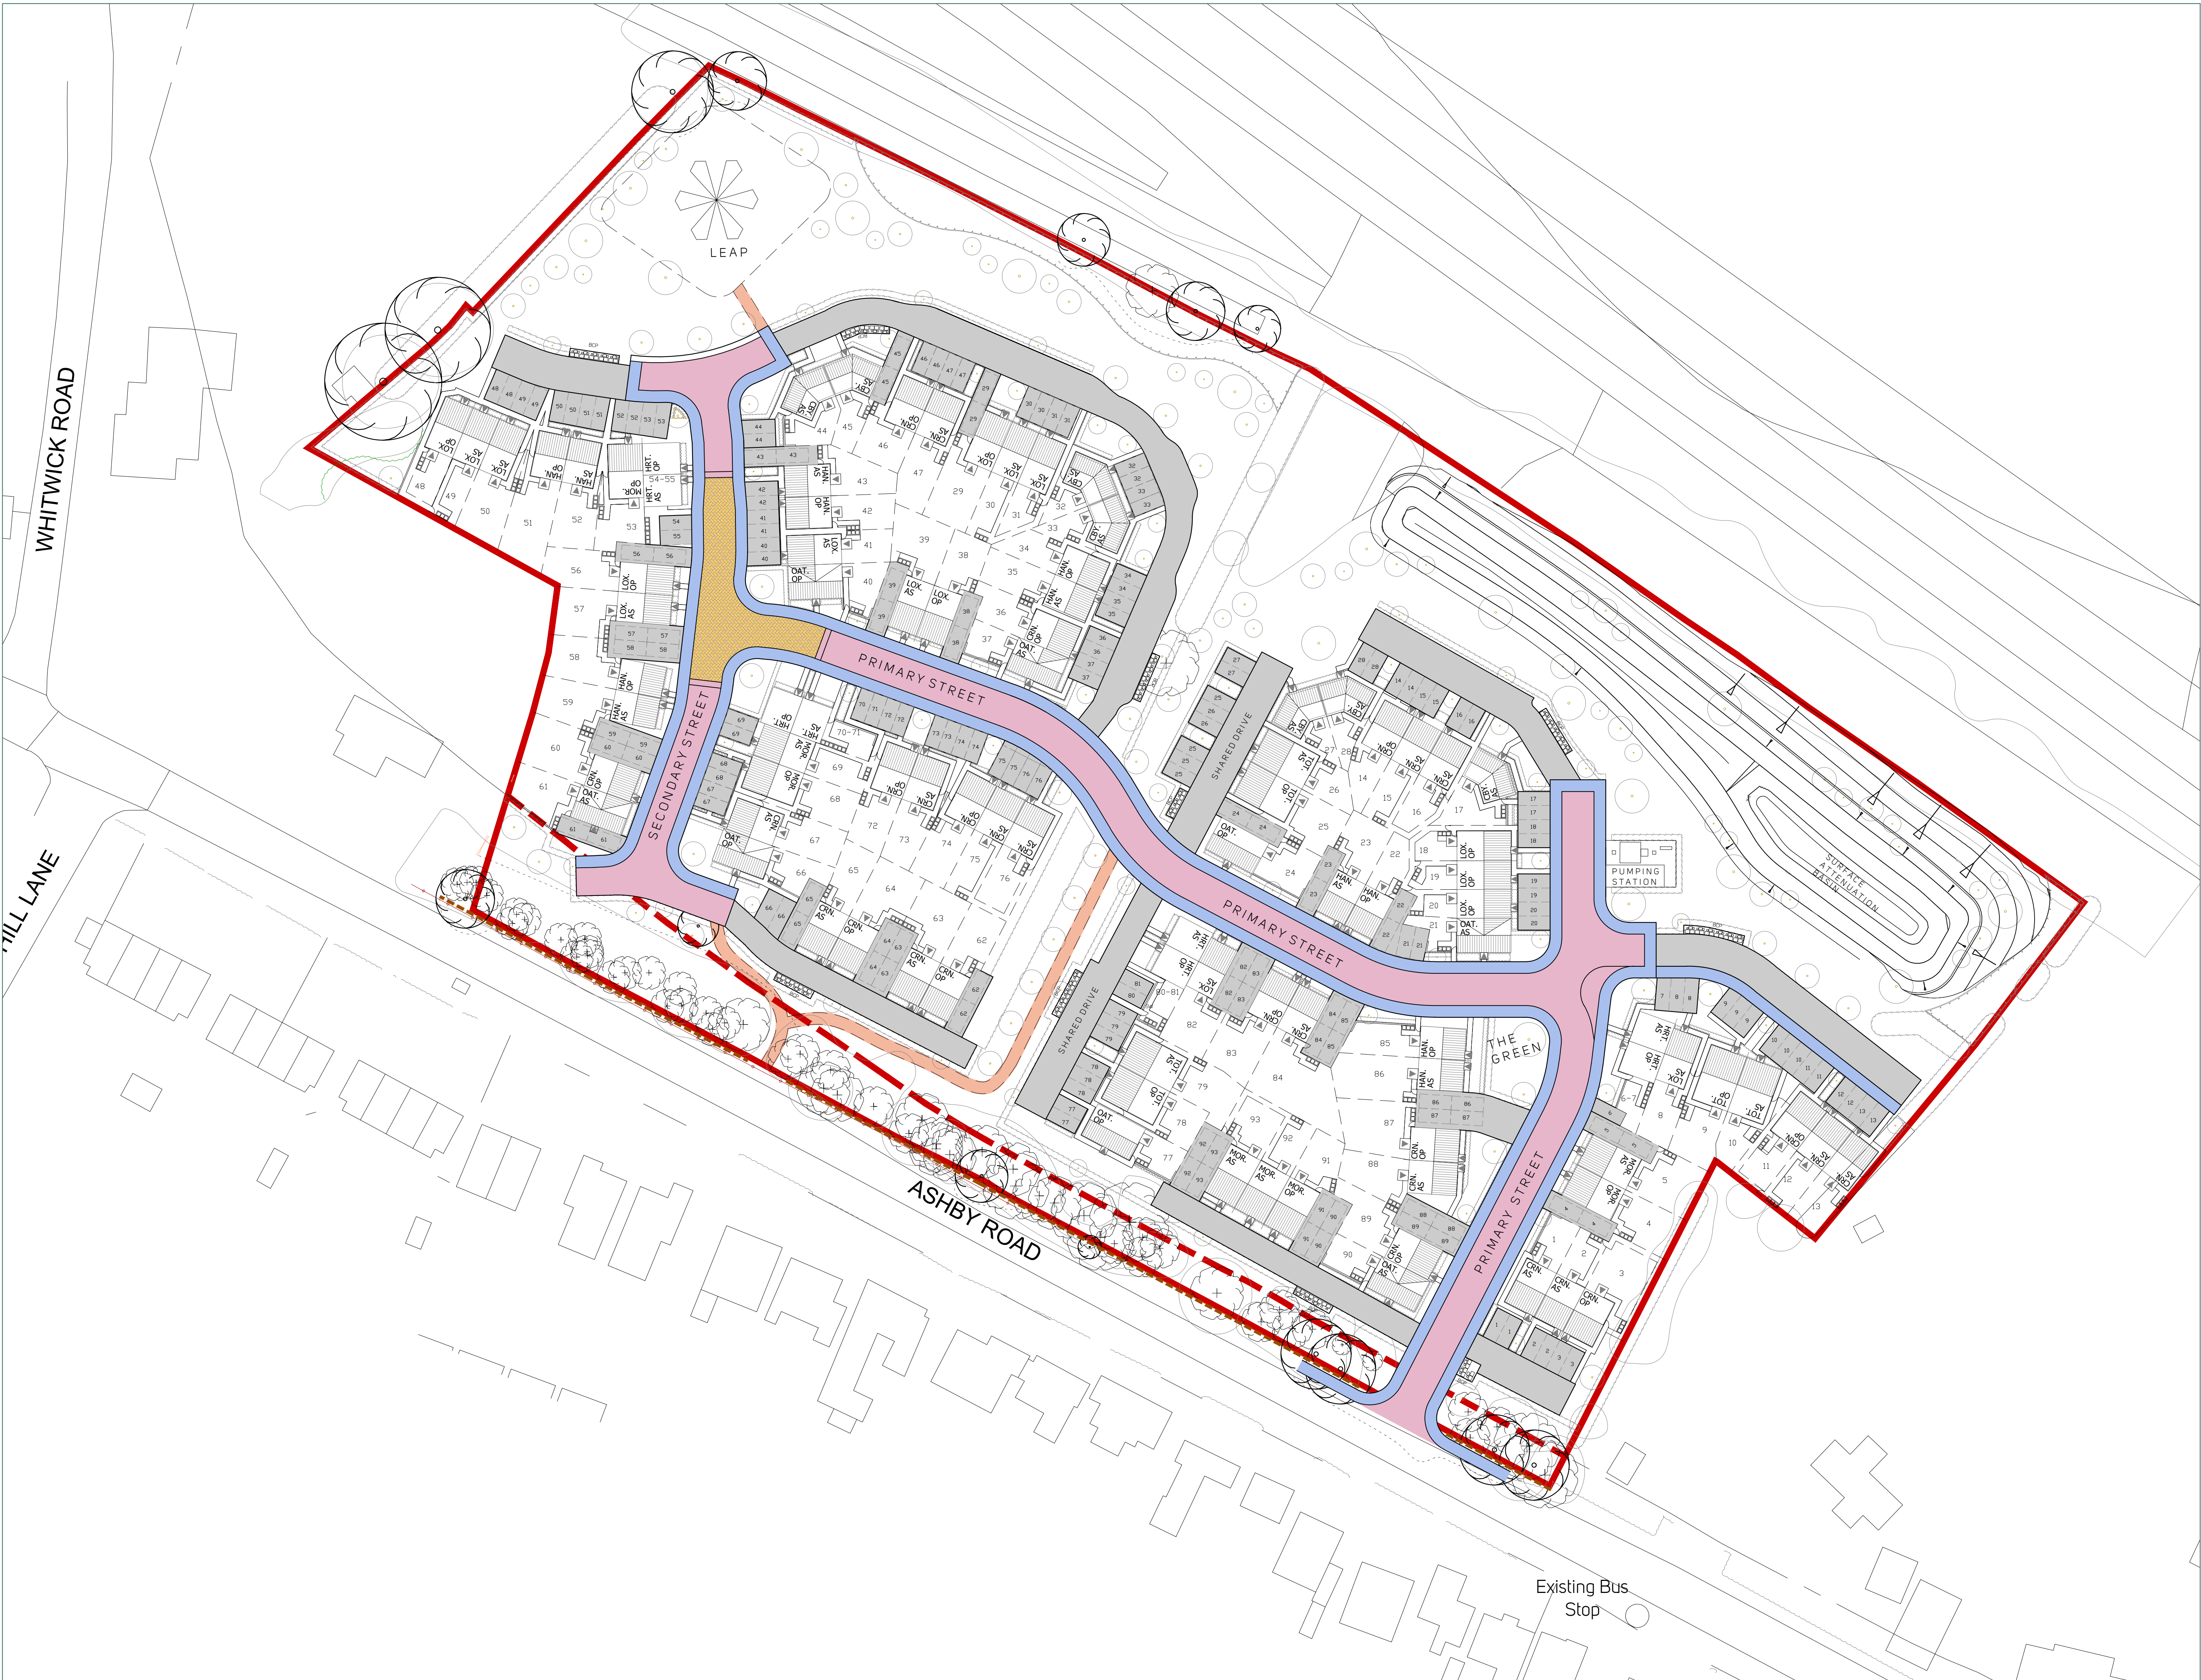

Key

- Adopted carriageway (material to be agreed with Highway)
- Private driveway (tarmac)
- Adopted footpath (material to be agreed with Highway)
- Footpath link (self-binding gravel)
- Adopted raised table feature (material to be agreed with Highway)
- Paving slab bin collection point

All plot paths to be paving slabs

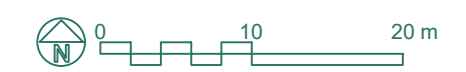

Project
Land off Ashby Road, Markfield

Drawing Title
Hard Surfaces Plan

Project Code Drawing No Rev Drawing Scale
n2159 008-06 A 1:500 @ A1