



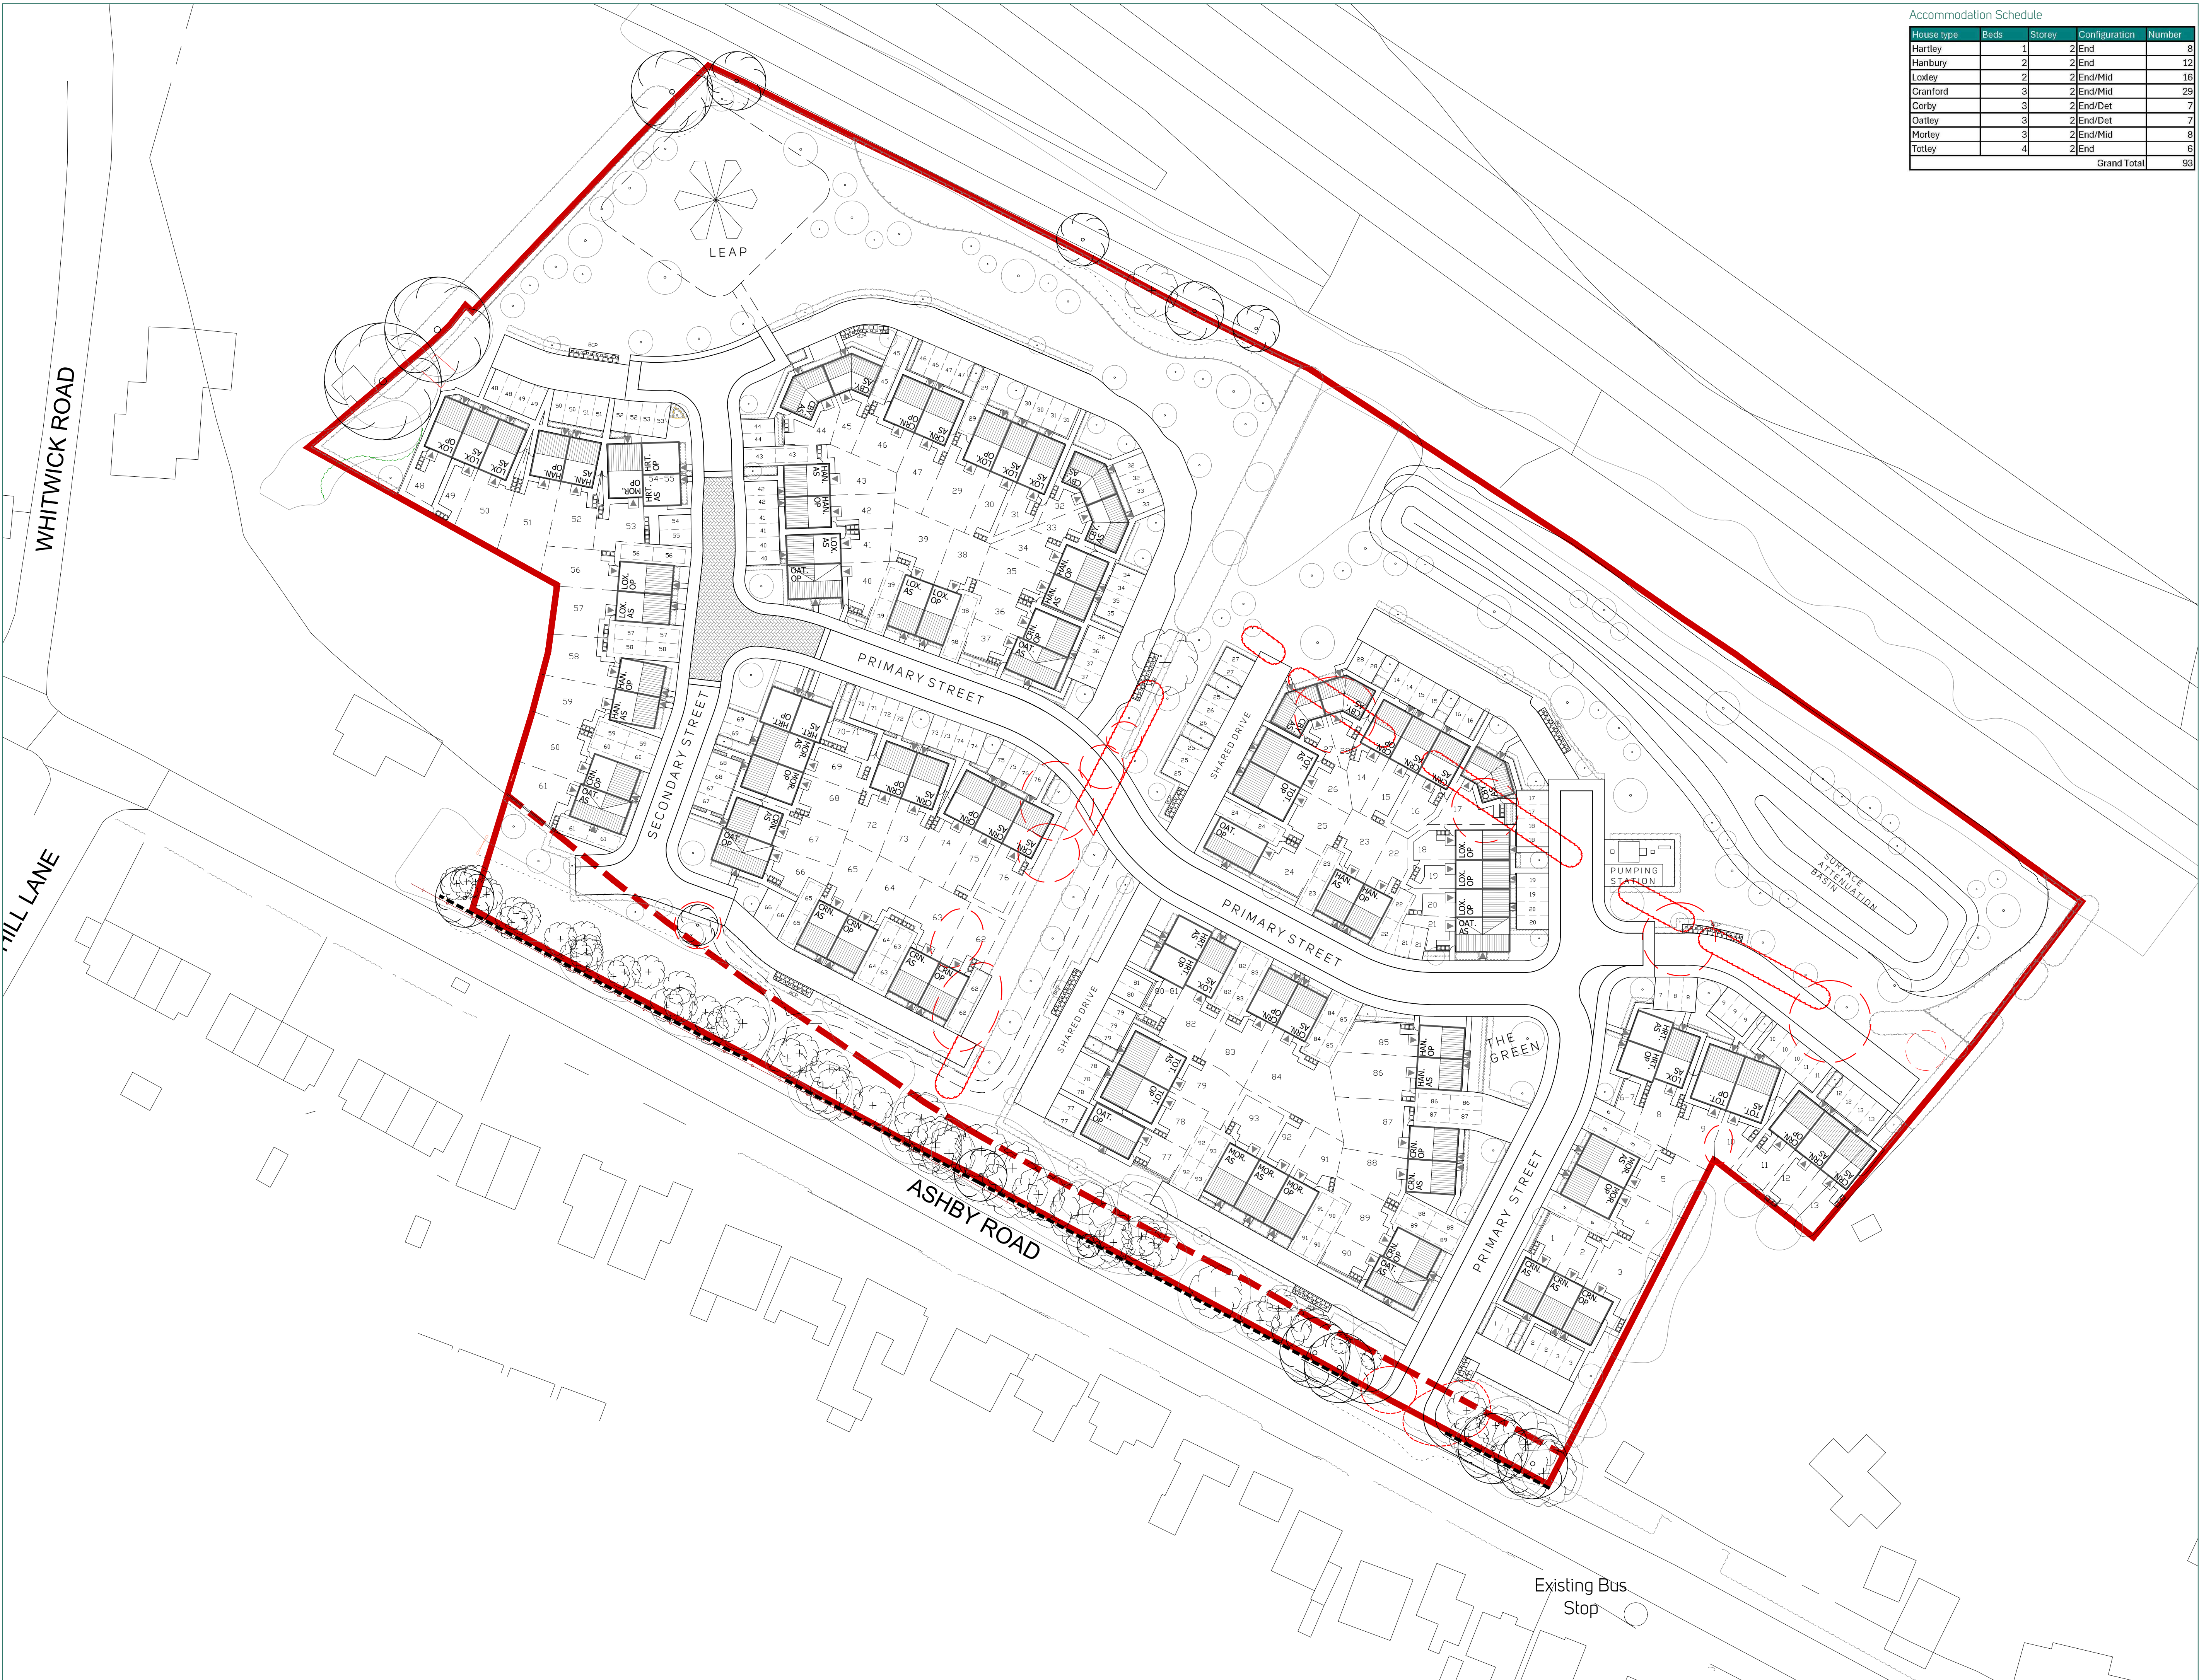

Accommodation Schedule				
House type	Beds	Storey	Configuration	Number
Hartley	1	2	End	8
Hanbury	2	2	End	12
Loxley	2	2	End/Mid	16
Cranford	3	2	End/Mid	29
Corby	3	2	End/Det	7
Oatley	3	2	End/Det	7
Mortley	3	2	End/Mid	8
Totley	4	2	End	6
Grand Total				93

- Key
- Application site boundary
 - Borough boundary
 - Existing tree retention
 - Existing tree removal
 - Proposed tree planting (refer landscape proposal)
 - Bin collection point
 - Easements
 - Existing stone wall

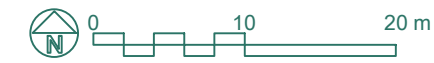

Project
Land off Ashby Road, Markfield

Drawing Title
Technical Planning Layout

Project Code Drawing No Rev Drawing Scale
n2159 008 A 1:500 @ A1