


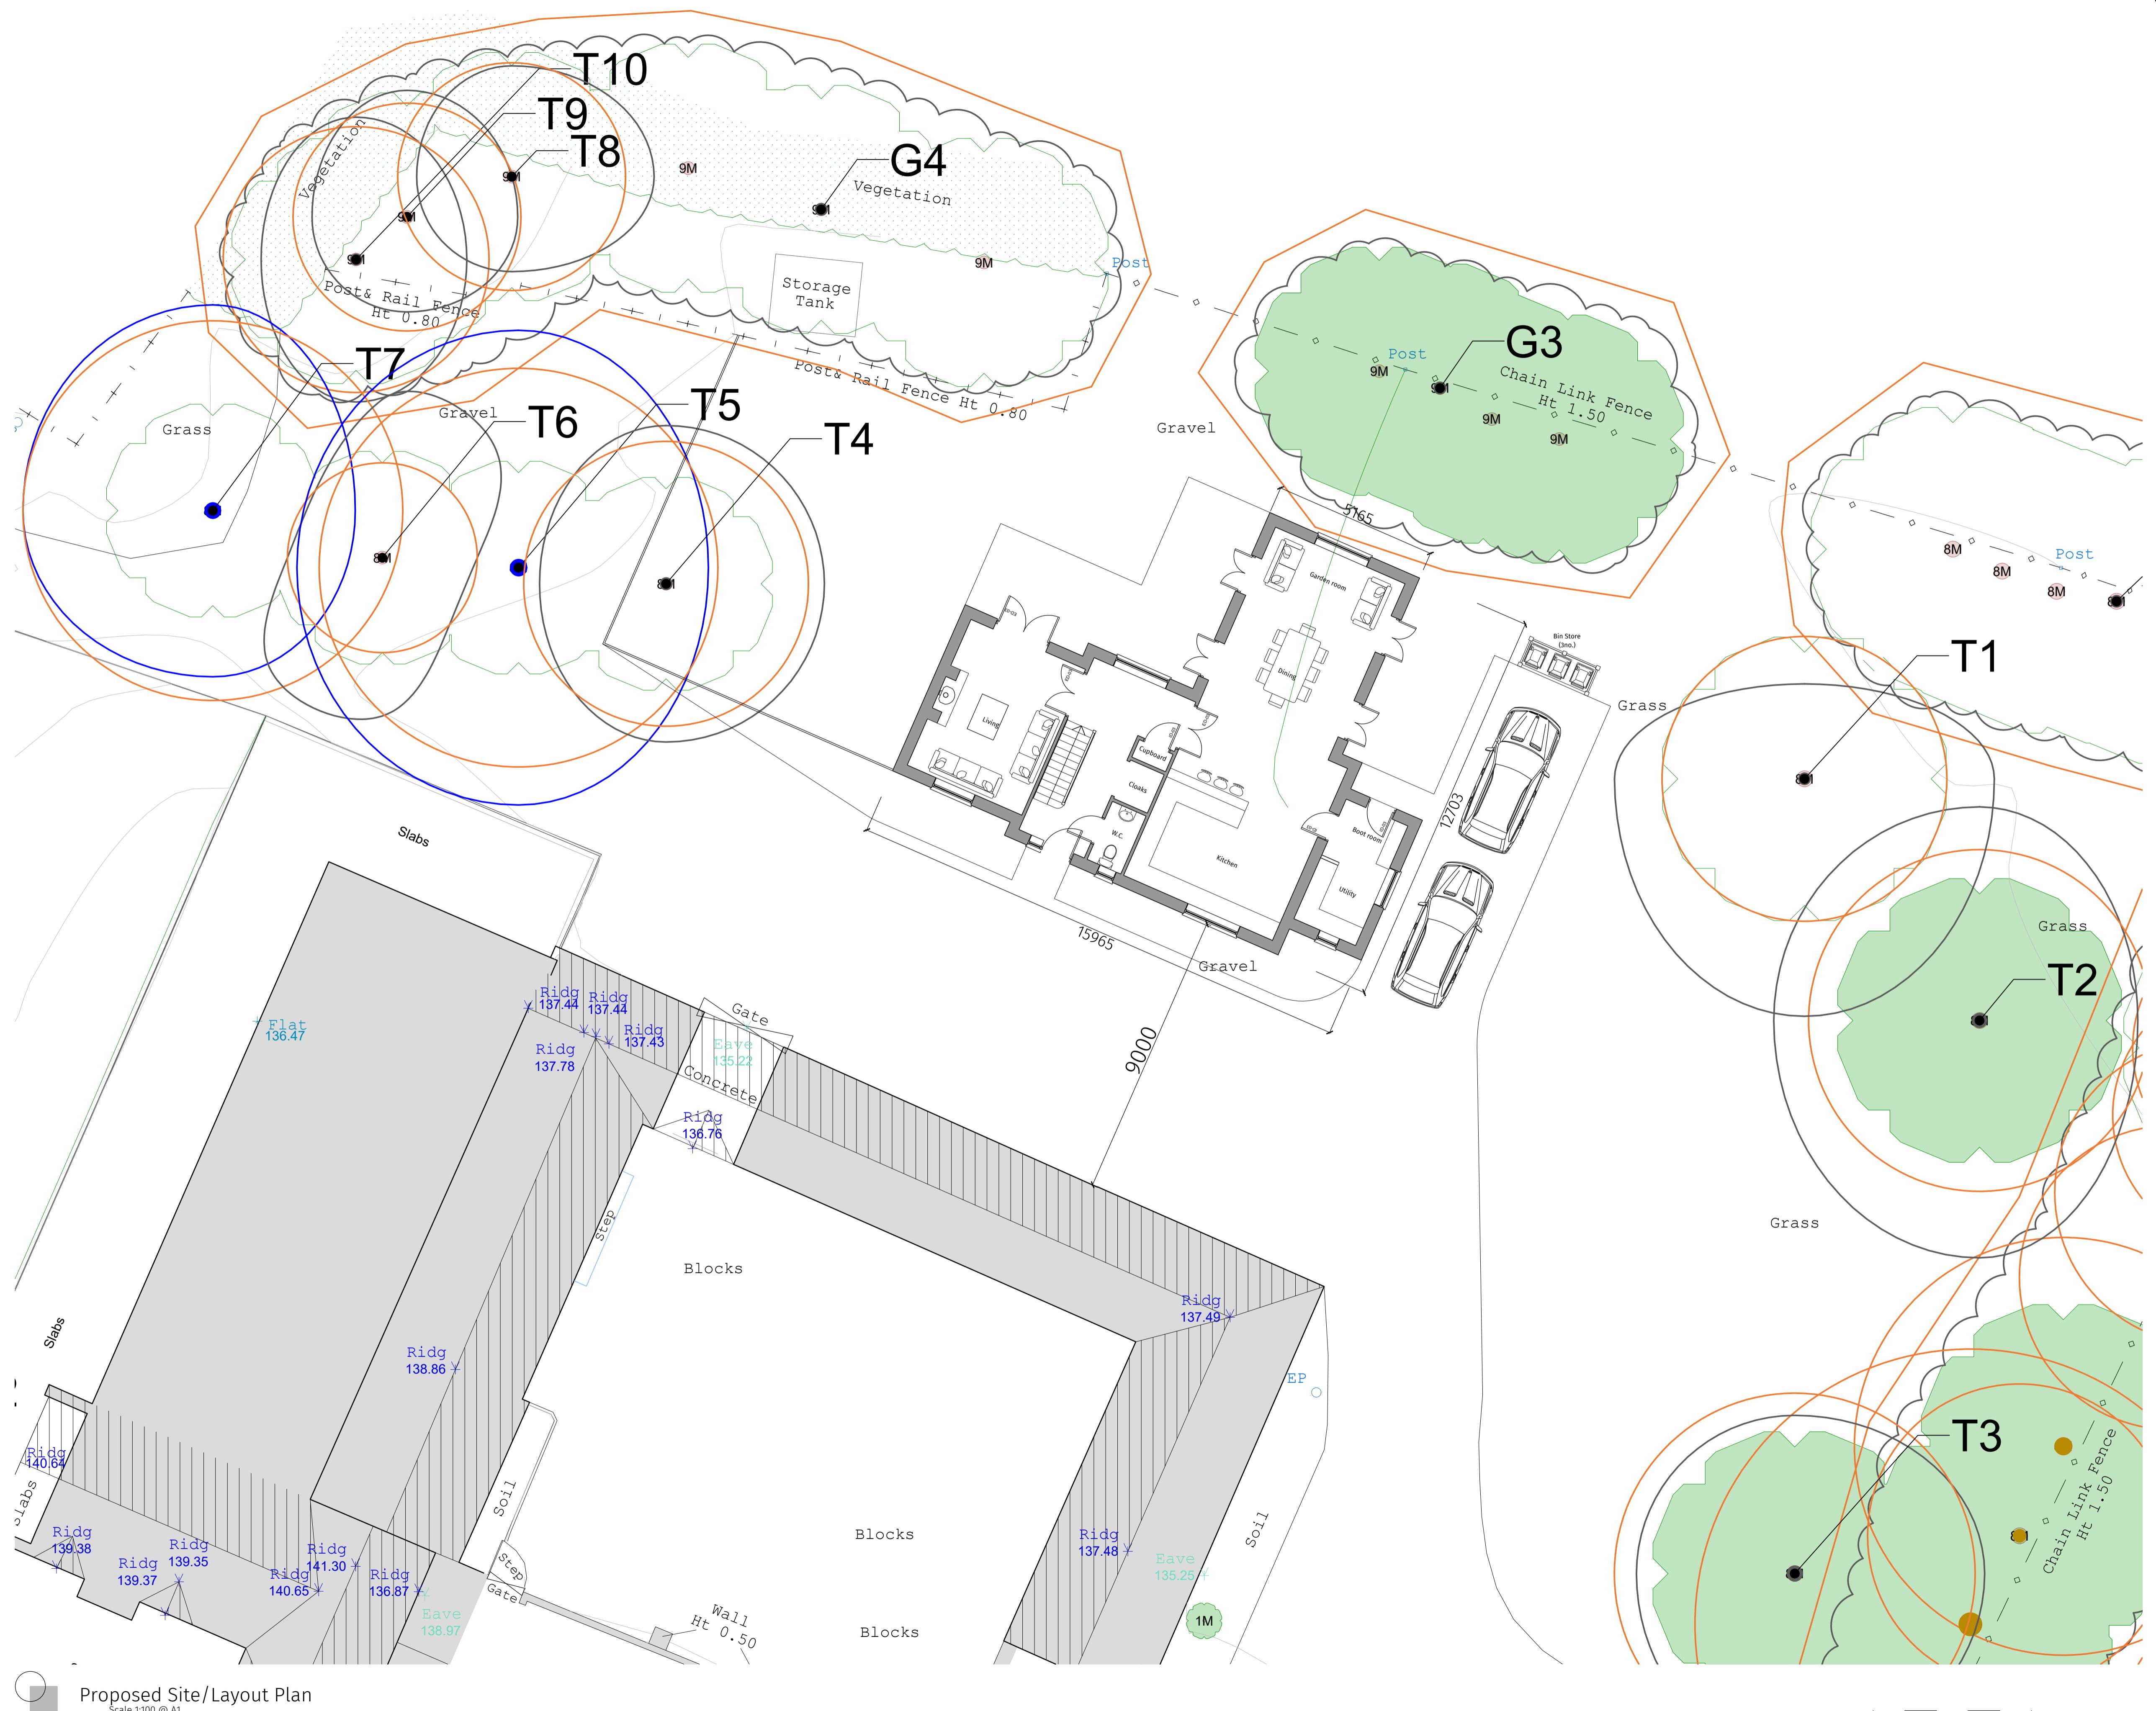

THIS DRAWING IS ISSUED FOR THE SOLE AND EXCLUSIVE USE OF THE NAMED RECIPIENT. DISTRIBUTION TO ANY THIRD PARTY IS ON THE STRICT UNDERSTANDING THAT NO LIABILITY IS ACCEPTED BY DESIGN STUDIO ARCHITECTS LTD FOR ANY DISCREPANCIES, ERRORS OR OMISSIONS THAT MAY BE CAUSED AND THAT THE DESIGNER IS SOLELY AS TO THE ACCURACY OF THE INFORMATION SHOWN. THIS DRAWING IS FOR REFERENCE ONLY. PLEASE REPORT ANY DISCREPANCIES TO THE DESIGNER BEFORE ANY WORKS COMMENCE. ALL DIMENSIONS TO BE CHECKED ON SITE BEFORE ANY WORKS COMMENCE. DESIGN STUDIO ARCHITECTS LTD. COPYRIGHT RESERVED.

Rev. Description Drw. Chk. Date.
P01 Planning Application Submission CES - 19.11.25



dsa
design studio
architects.

Regent House, 7 Upper King Street
Leicester, LE1 6XB
t:0116 251 0606 | w:ds-a.co.uk | e:info@ds-a.co.uk

Project Details:
Self Build Residence
Shericles Farm, Desford, Leics
LE9 9JX
Ms Hannah Hufford

Drawing Name: Proposed Site Layout
Drawing Stage: PLANNING
Drawn: CES Check: XXX Date: 05.11.25 Scale: 1:100
Drawing Number: 25008 DSA ZZ GF DR A 005 P01
PROJECT CODE ORIGIN ZONE LEVEL TYPE POLE NUMBER REVISION
RIBA Chartered Practice CQMS Safety Scheme Post Moderns Chamber of the Royal Institute of British Architects