






THIS DRAWING IS ISSUED FOR THE SOLE AND EXCLUSIVE USE OF THE NAMED RECIPIENT. DISTRIBUTION TO ANY THIRD PARTY IS ON THE STRICT UNDERSTANDING THAT NO LIABILITY IS ACCEPTED BY DESIGN STUDIO ARCHITECTS LTD FOR ANY DISCREPANCIES, ERRORS OR OMISSIONS THAT MAY BE PRESENT AND NO GUARANTEE IS OFFERED AS TO THE ACCURACY OF THE INFORMATION SHOWN. THIS DRAWING IS FOR REFERENCE ONLY. PLEASE REPORT ANY DISCREPANCIES TO THE DESIGNER BEFORE ANY WORKS COMMENCE. ALL DIMENSIONS TO BE CHECKED ON SITE BEFORE ANY WORKS COMMENCE. DESIGN STUDIO ARCHITECTS LTD. COPYRIGHT RESERVED.

Rev.	Description.	Drwn	Chk.	Date.
------	--------------	------	------	-------

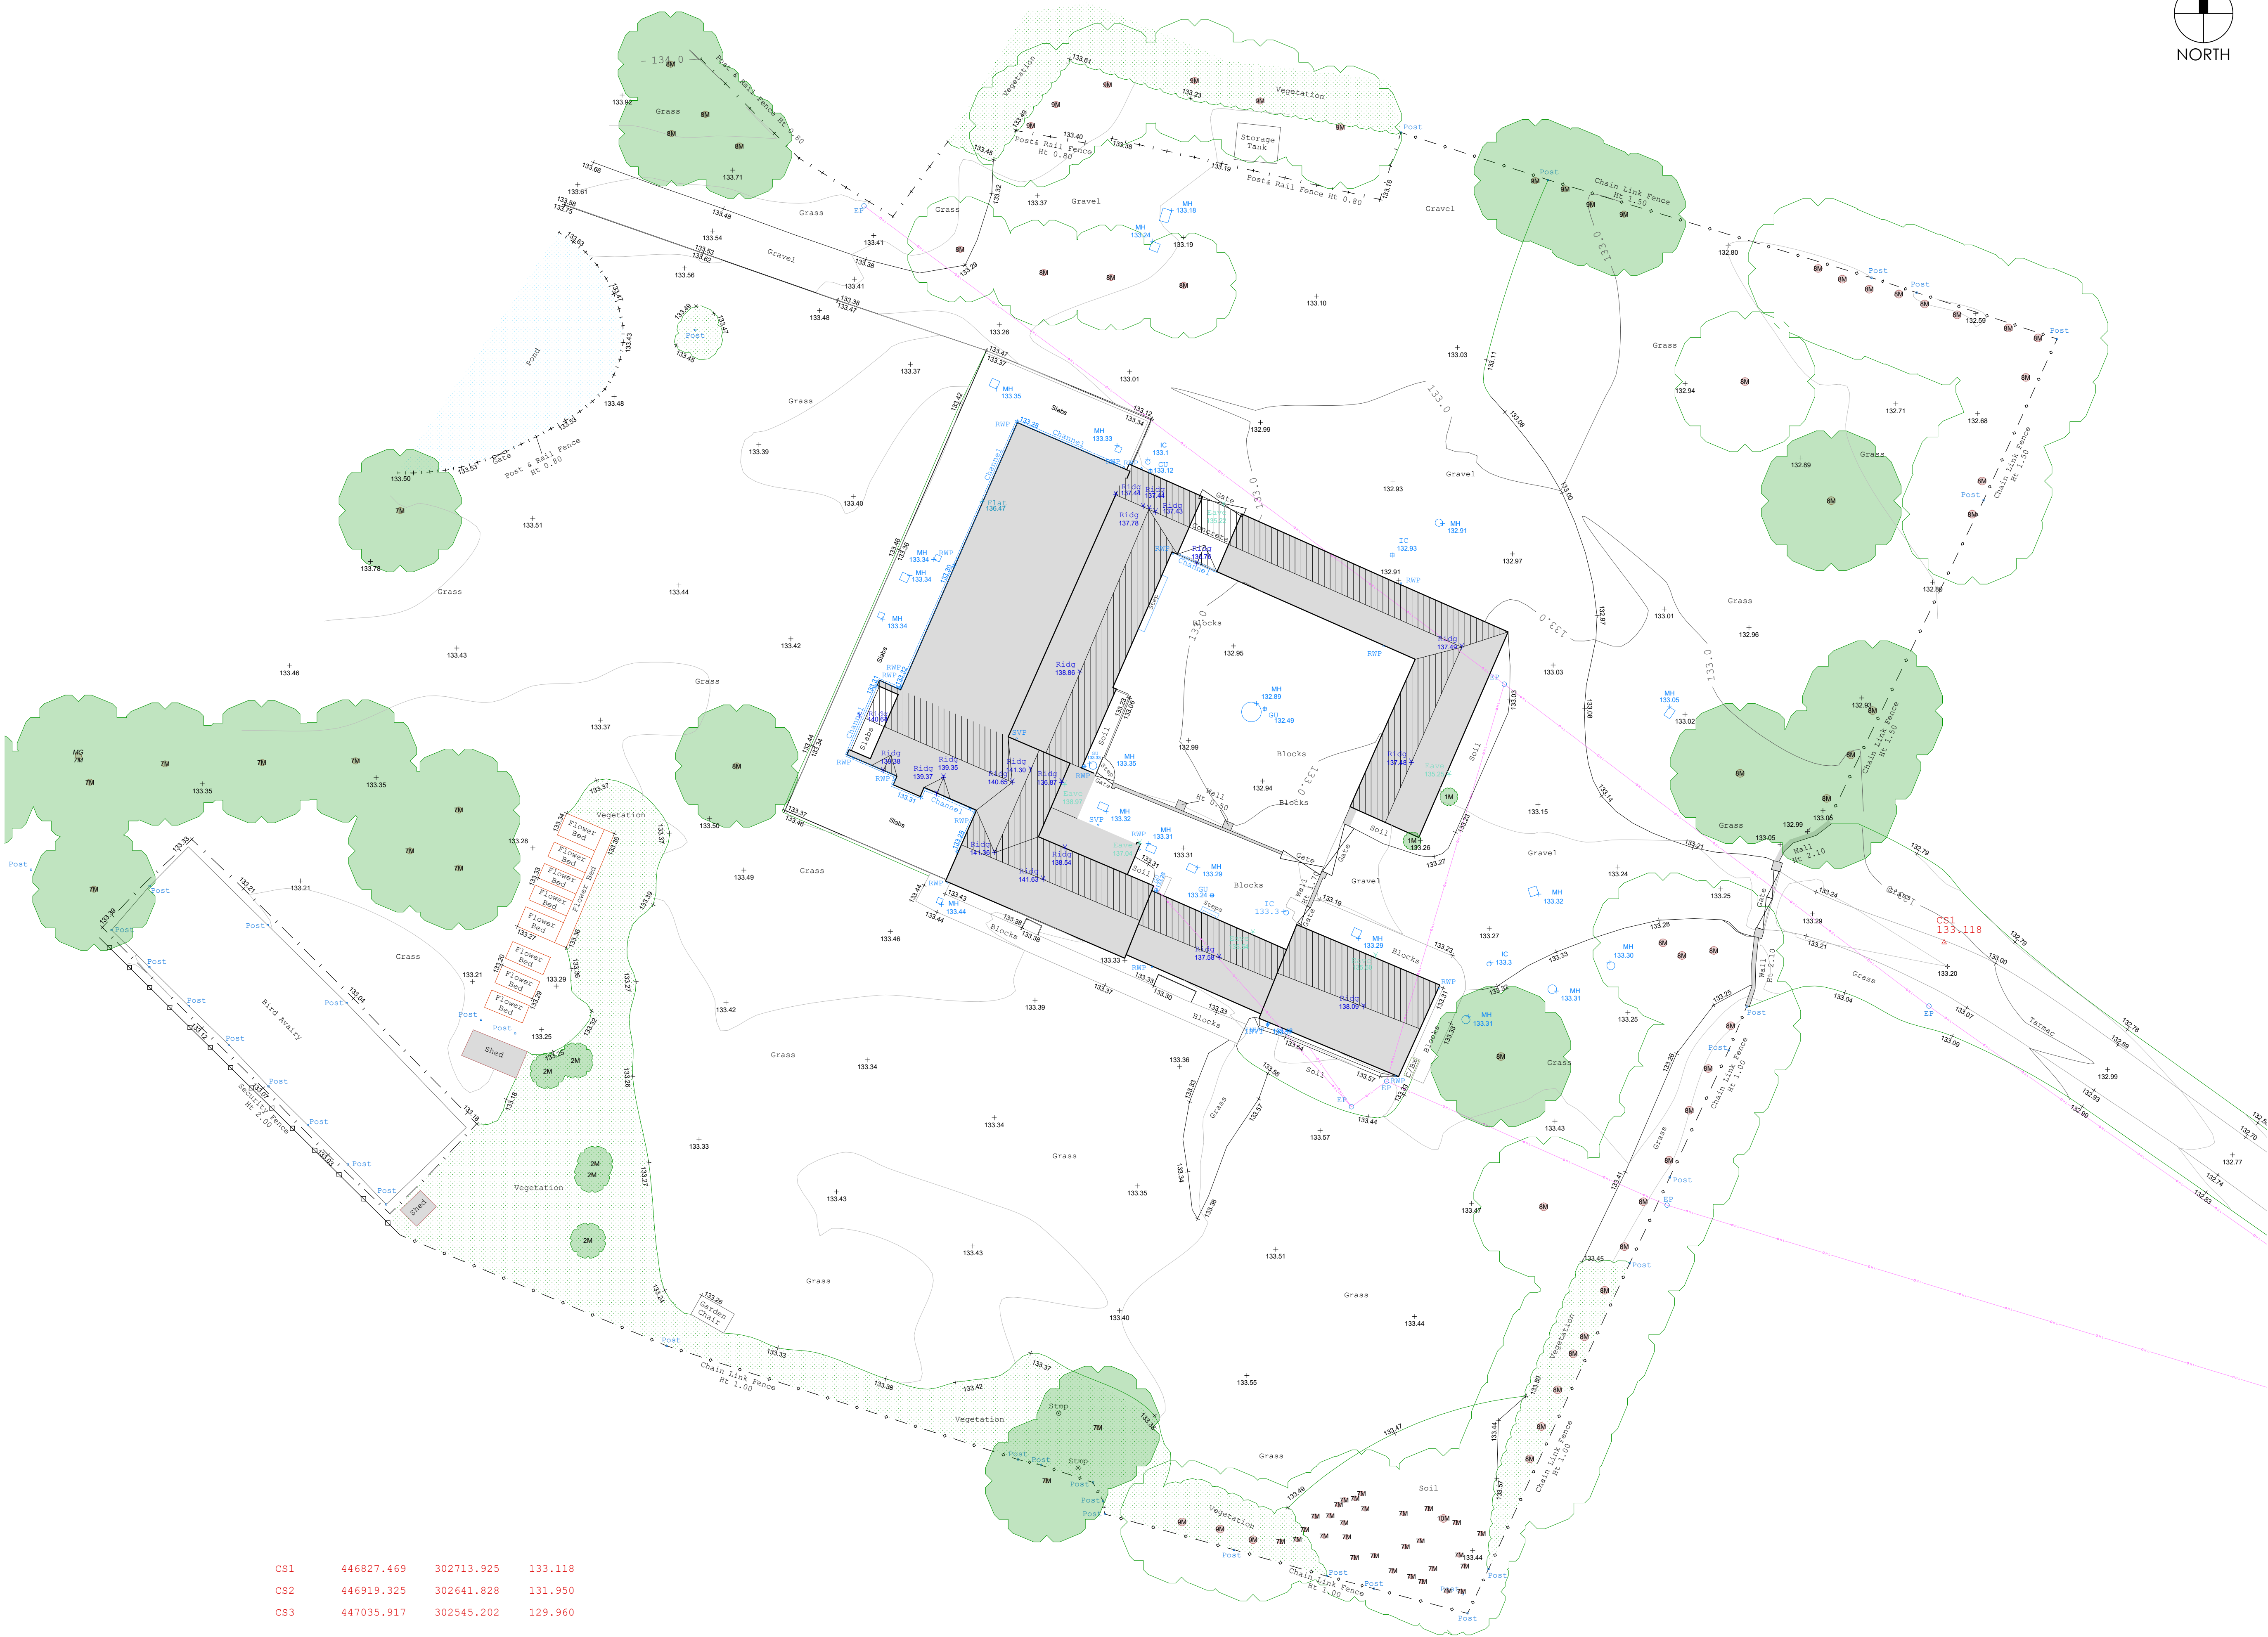

CS1	446827.469	302713.925	133.118
CS2	446919.325	302641.828	131.950
CS3	447035.917	302545.202	129.960

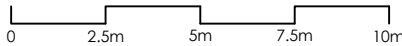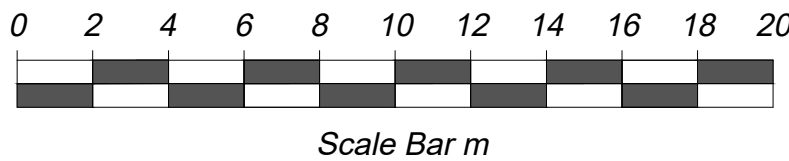

1:200



Regent House, 7 Upper King Street
Leicester, LE1 6XB
t:0116 251 0606 | w:ds-a.co.uk | e:info@ds-a.co.uk

Project Details:

Self Build Residence
Shericles Farm, Desford, Leics
LE9 9JX
Ms Hannah Hufford

Drawing Name:
Topographical Survey

Drawing Stage: PLANNING

Drawn: CES Check: XXX Date: 09.05.25 Scale: 1:200

Drawing Number:
25008 DSA ZZ GF DR A 002 P01

PROJECT CODE ORIGIN ZONE LEVEL TYPE ROLE NUMBER REVISION

