



- KEY
- Existing trees retained
 - Indicative landscaping
 - Existing trees to be removed
 - Indicates block paviors
 - Application boundary
 - Indicates affordable housing
 - Other land within applicants control
 - Indicates bin storage area
 - Shared bin collection point

BOUNDARY TREATMENT:

- 1.8m Close board fence
- 1.8m high brick screen wall (Note: Screen walls to match adjoining building, refer to materials plan).
- 0.45m Timber knee rail
- 1.2m high Timber post & rail fence
- 1.8m Timber Gate. Gate to be self-closing and key lockable from both sides. Anti-climb design on street side.

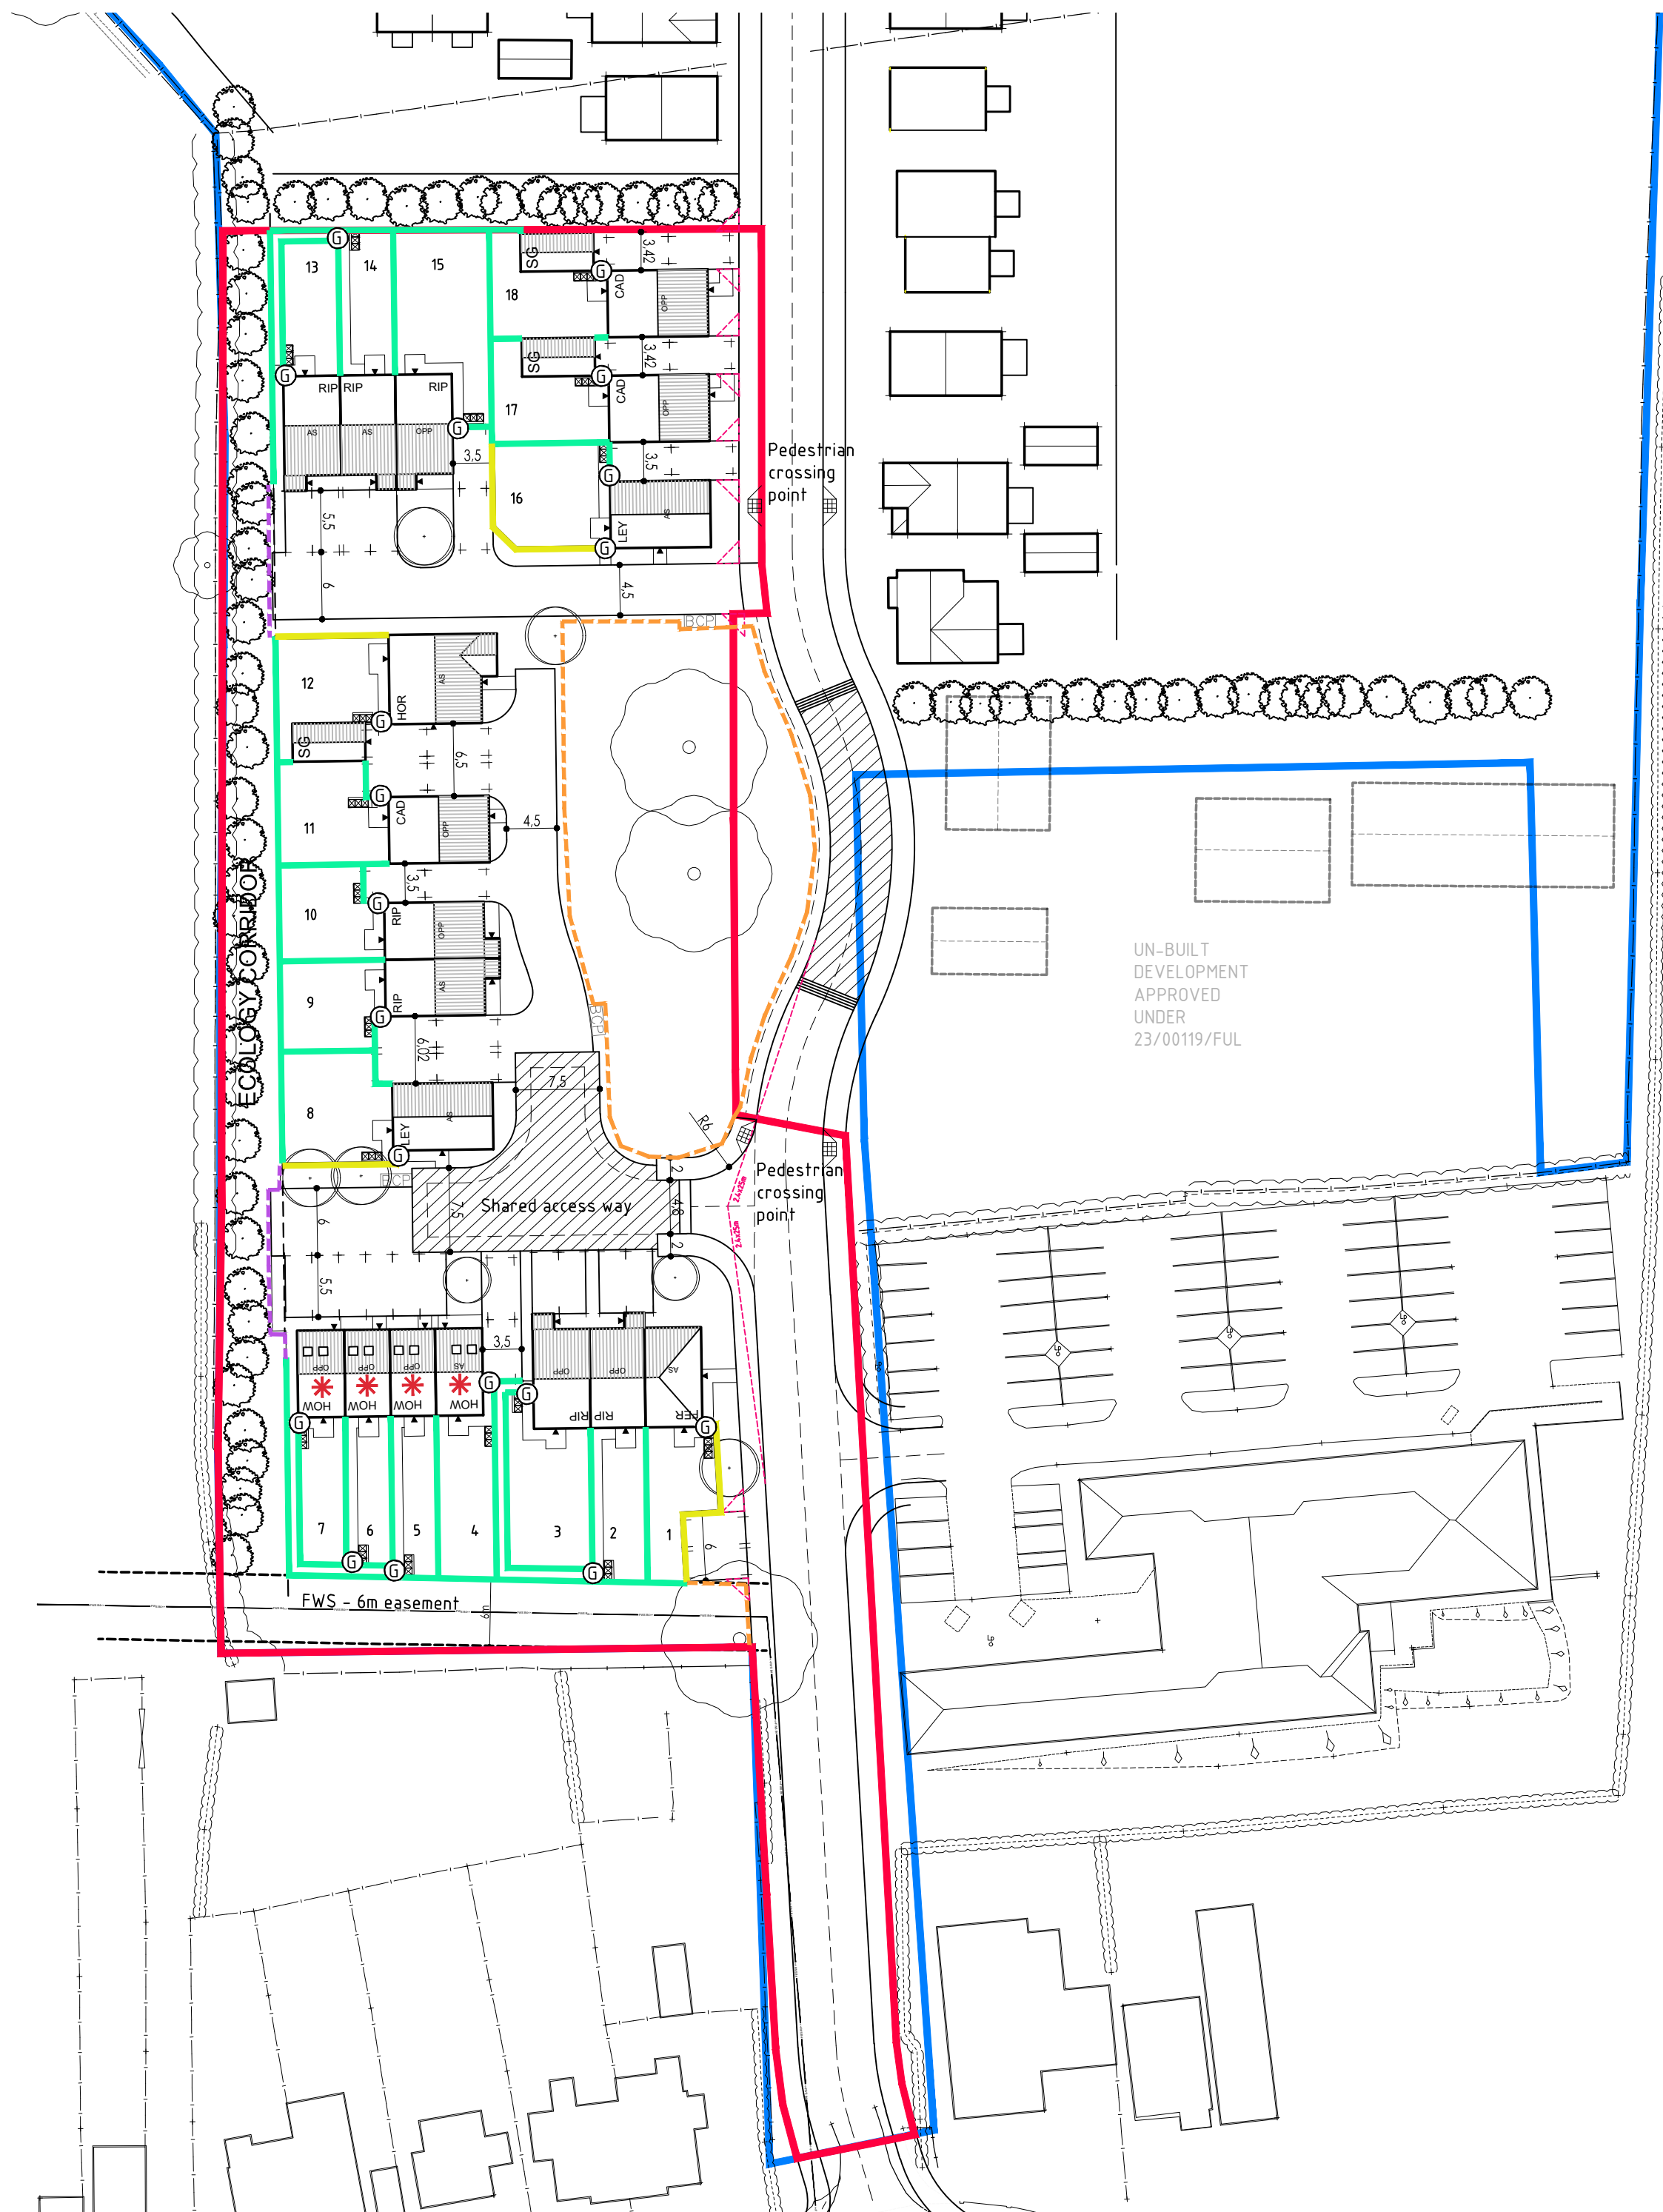

Notes
© Radford Architectural Services Ltd. Do not scale from this drawing. Refer to figured dimensions only. Contractors must check all dimensions on site.

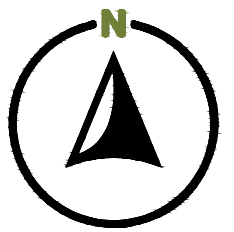

A	12.03.25	Updated to latest layout following LA highway comments.	DS
Revision	Date	Amendment	Initials

Radford
ARCHITECTURAL SERVICES
T 01902 762854 M 07977 253860
W www.radford-architectural.co.uk
E radfordarchitecturalservices@gmail.com

Client **AVANT homes**

Project **WESTFIELD AVENUE, EARL SHILTON**

Title **ENCLOSURES PLAN**

Dwg No. **3187-260**

Scale @A2 **1:500**

Revision **A** Date **DEC 2023**

Drawn **DS**