



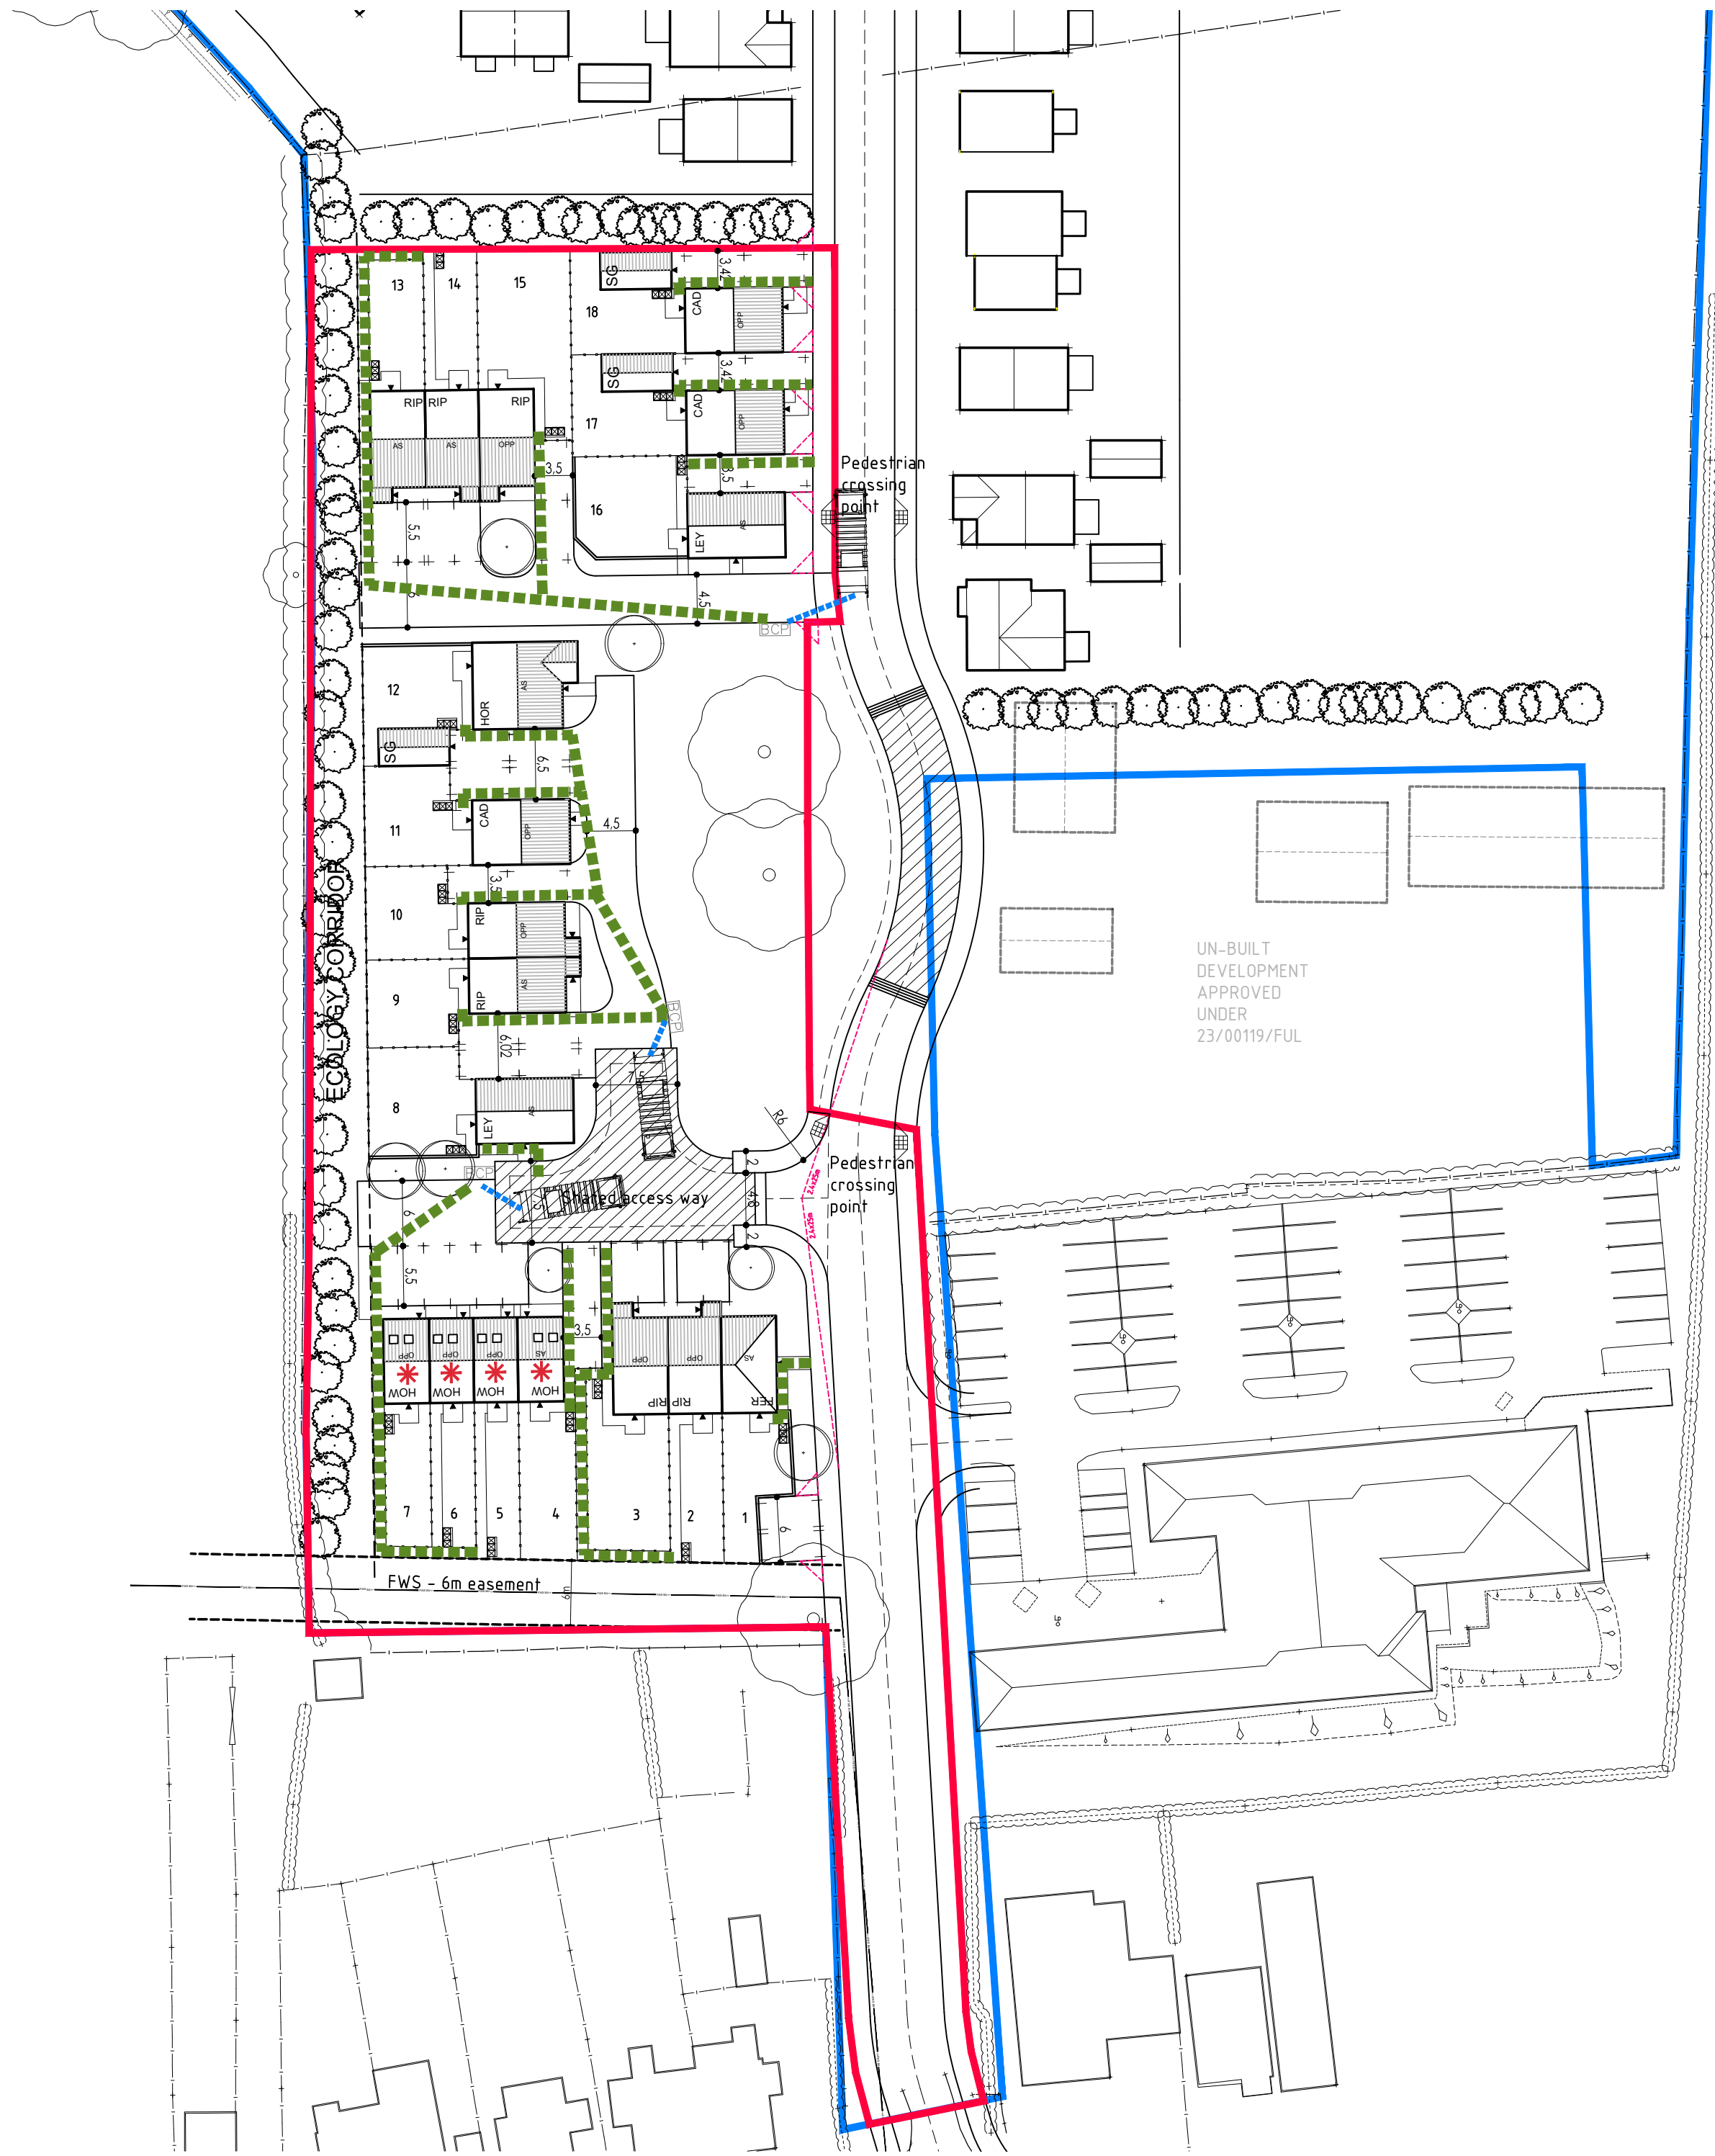

Notes
© Radford Architectural Services Ltd. Do not scale from this drawing.
Refer to figured dimensions only. Contractors must check all
dimensions on site.

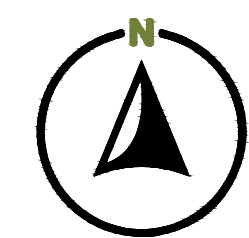

KEY

- BIN COLLECTION CREW PULL DISTANCE - MAX. 15m
- - - - - STEP FREE BIN PULL ROUTE TO COLLECTION POINT
- BCP BIN COLLECTION POINT
- XX BIN/RECYCLING STORAGE

A	12.03.25	Updated to latest layout following LA highway comments.	DS
Revision	Date	Amendment	Initials

 Radford
ARCHITECTURAL SERVICES

T 01902 762854 M 07977 253860
W www.radford-architectural.co.uk
E radfordarchitecturalservices@gmail.com

Client **AVANT homes**

Project **WESTFIELD AVENUE,
EARL SHILTON**

Title **REFUSE STRATEGY**

Dwg No. **3187-270**

Scale @A2 **1:500**

Revision **A**
Drawn **DS**
Date **DEC 2023**