



- KEY
- Existing trees retained
 - Indicative landscaping
 - Existing trees to be removed
 - Indicates block paviors
 - Application boundary
 - Indicates affordable housing
 - Other land within applicants control
 - Indicates bin storage area
 - Shared bin collection point
 - Indicates affordable housing

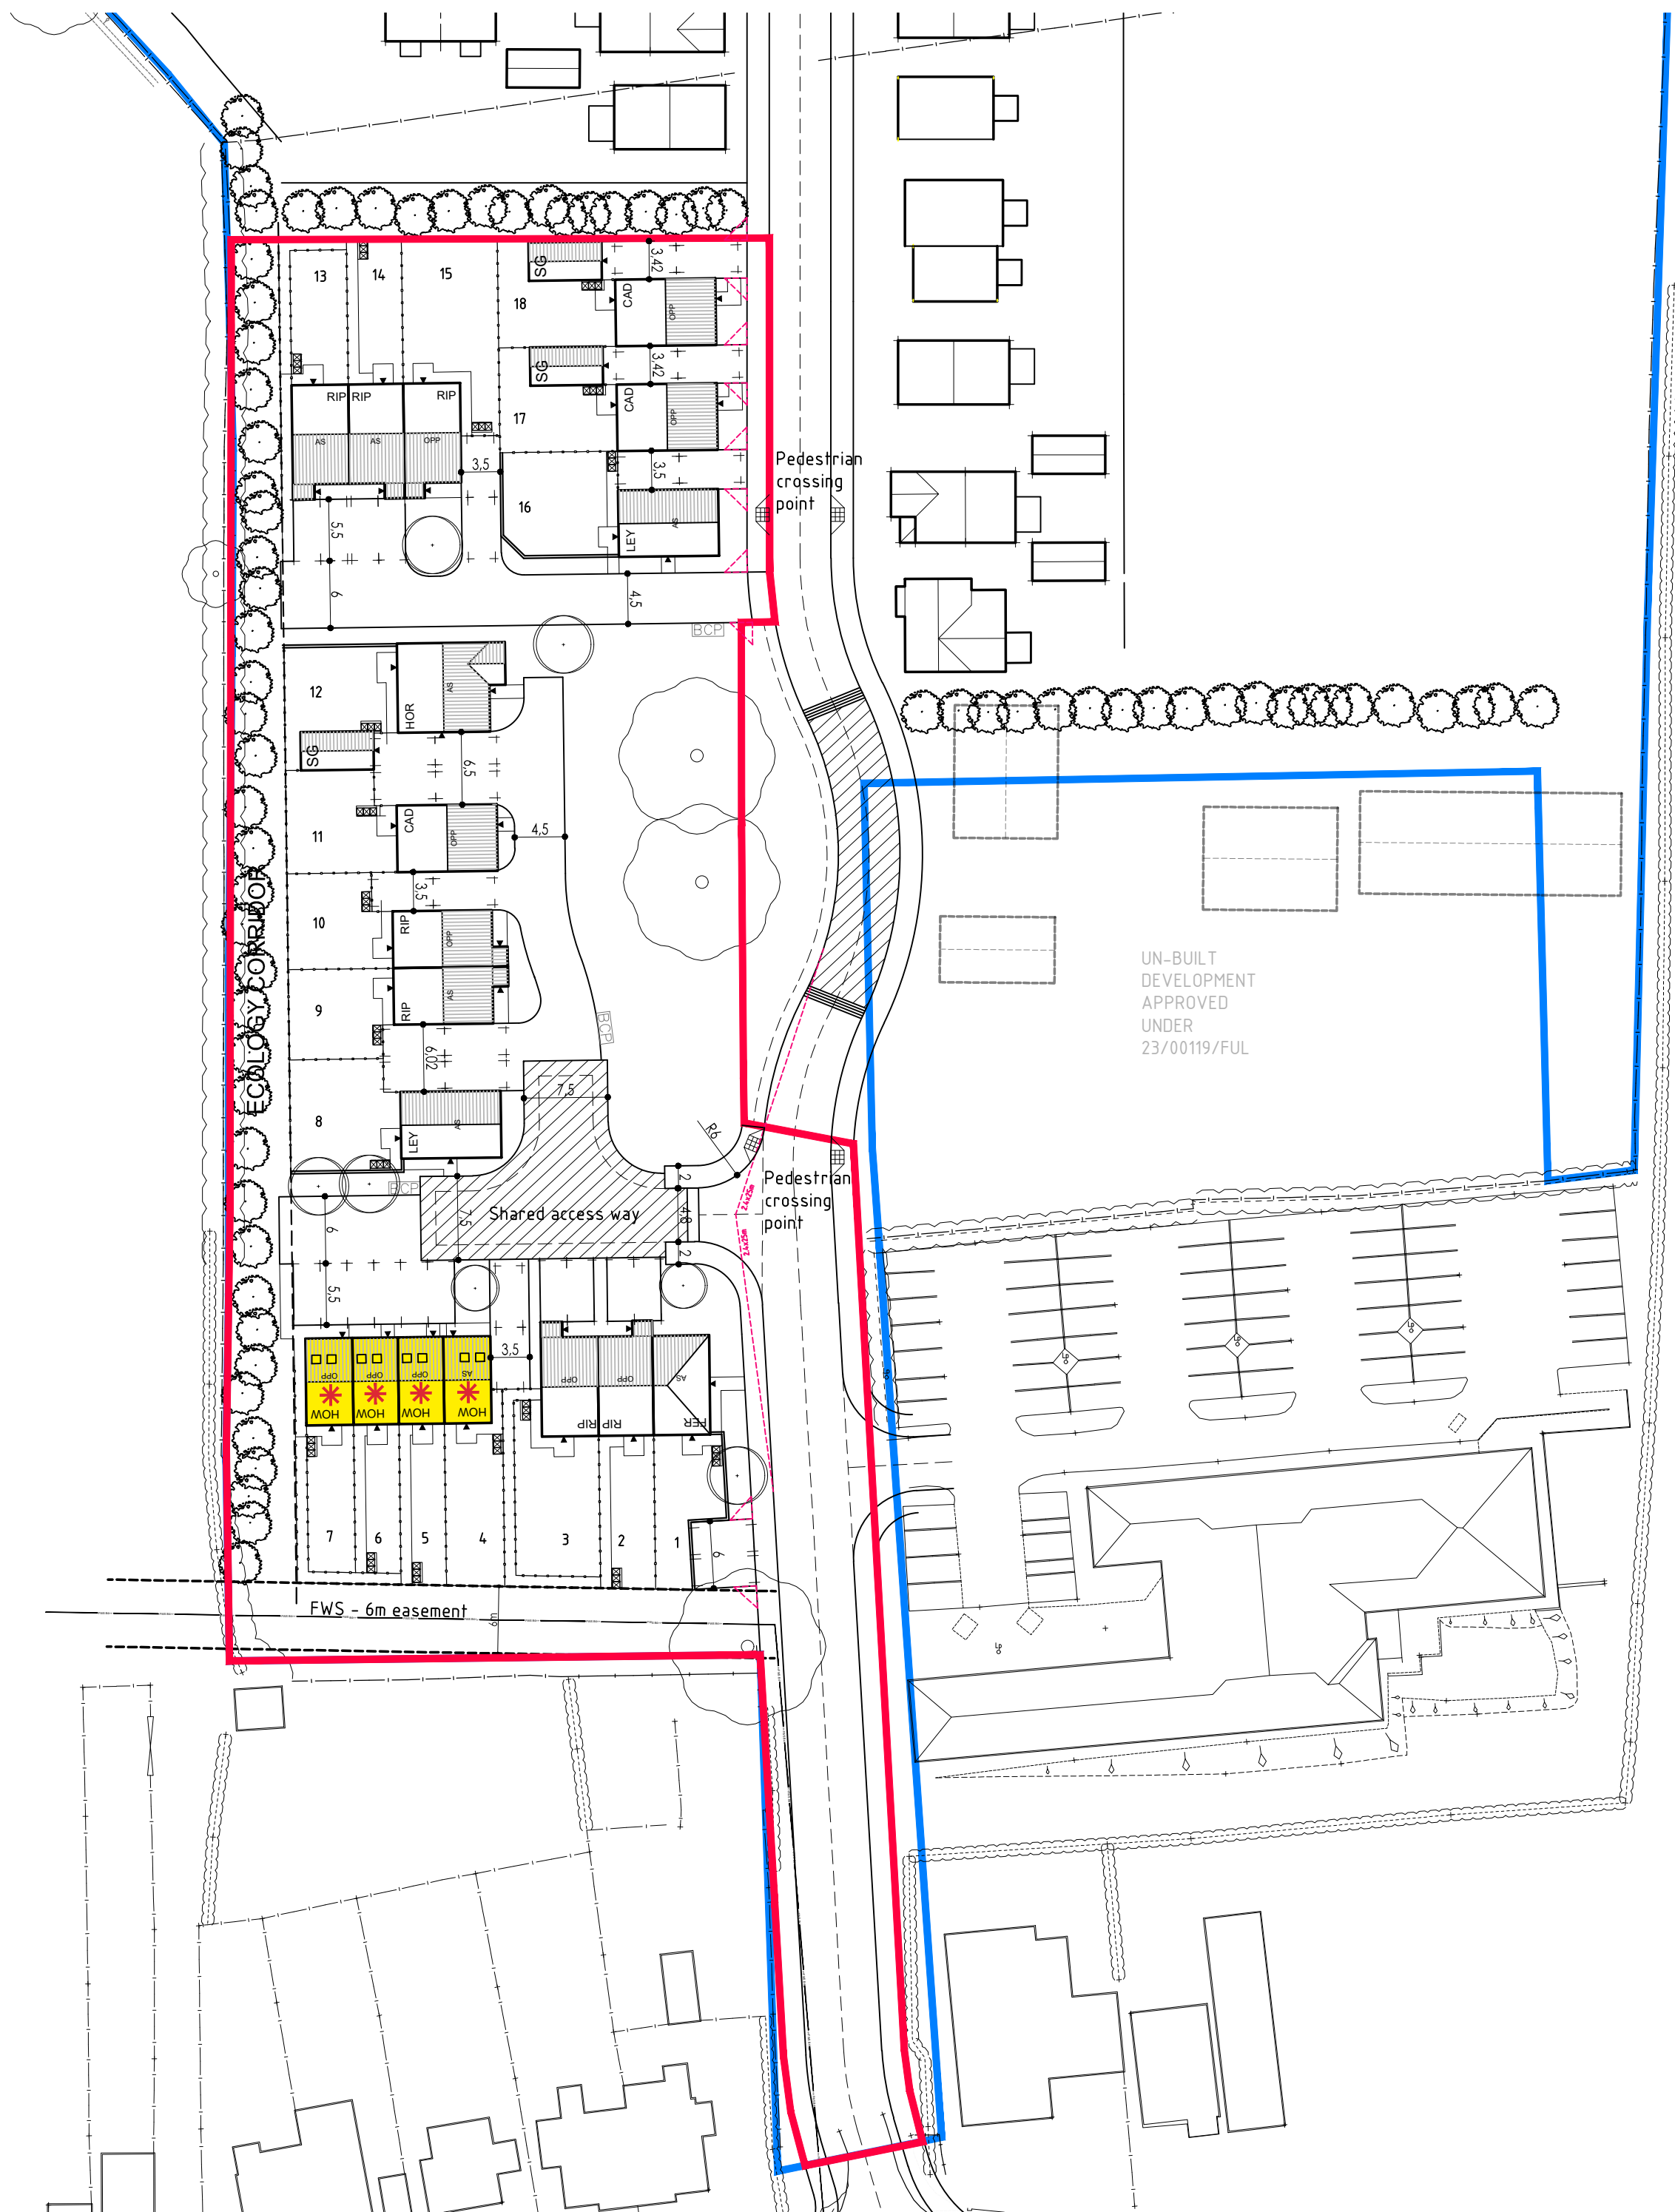

Notes
© Radford Architectural Services Ltd. Do not scale from this drawing.
Refer to figured dimensions only. Contractors must check all
dimensions on site.

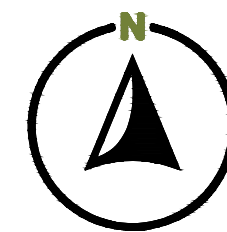

A	12.03.25	Updated to latest layout following LA highway comments.	DS
Revision	Date	Amendment	Initials

Radford
ARCHITECTURAL SERVICES
T 01902 762854 M 07977 253860
W www.radford-architectural.co.uk
E radfordarchitecturalservices@gmail.com

Client	AVANT homes
Project	WESTFIELD AVENUE, EARL SHILTON
Title	AFFORDABLE PLAN
Dwg No.	3187-320
Revision	Scale @A2
A	1:500
DS	DEC 2023