


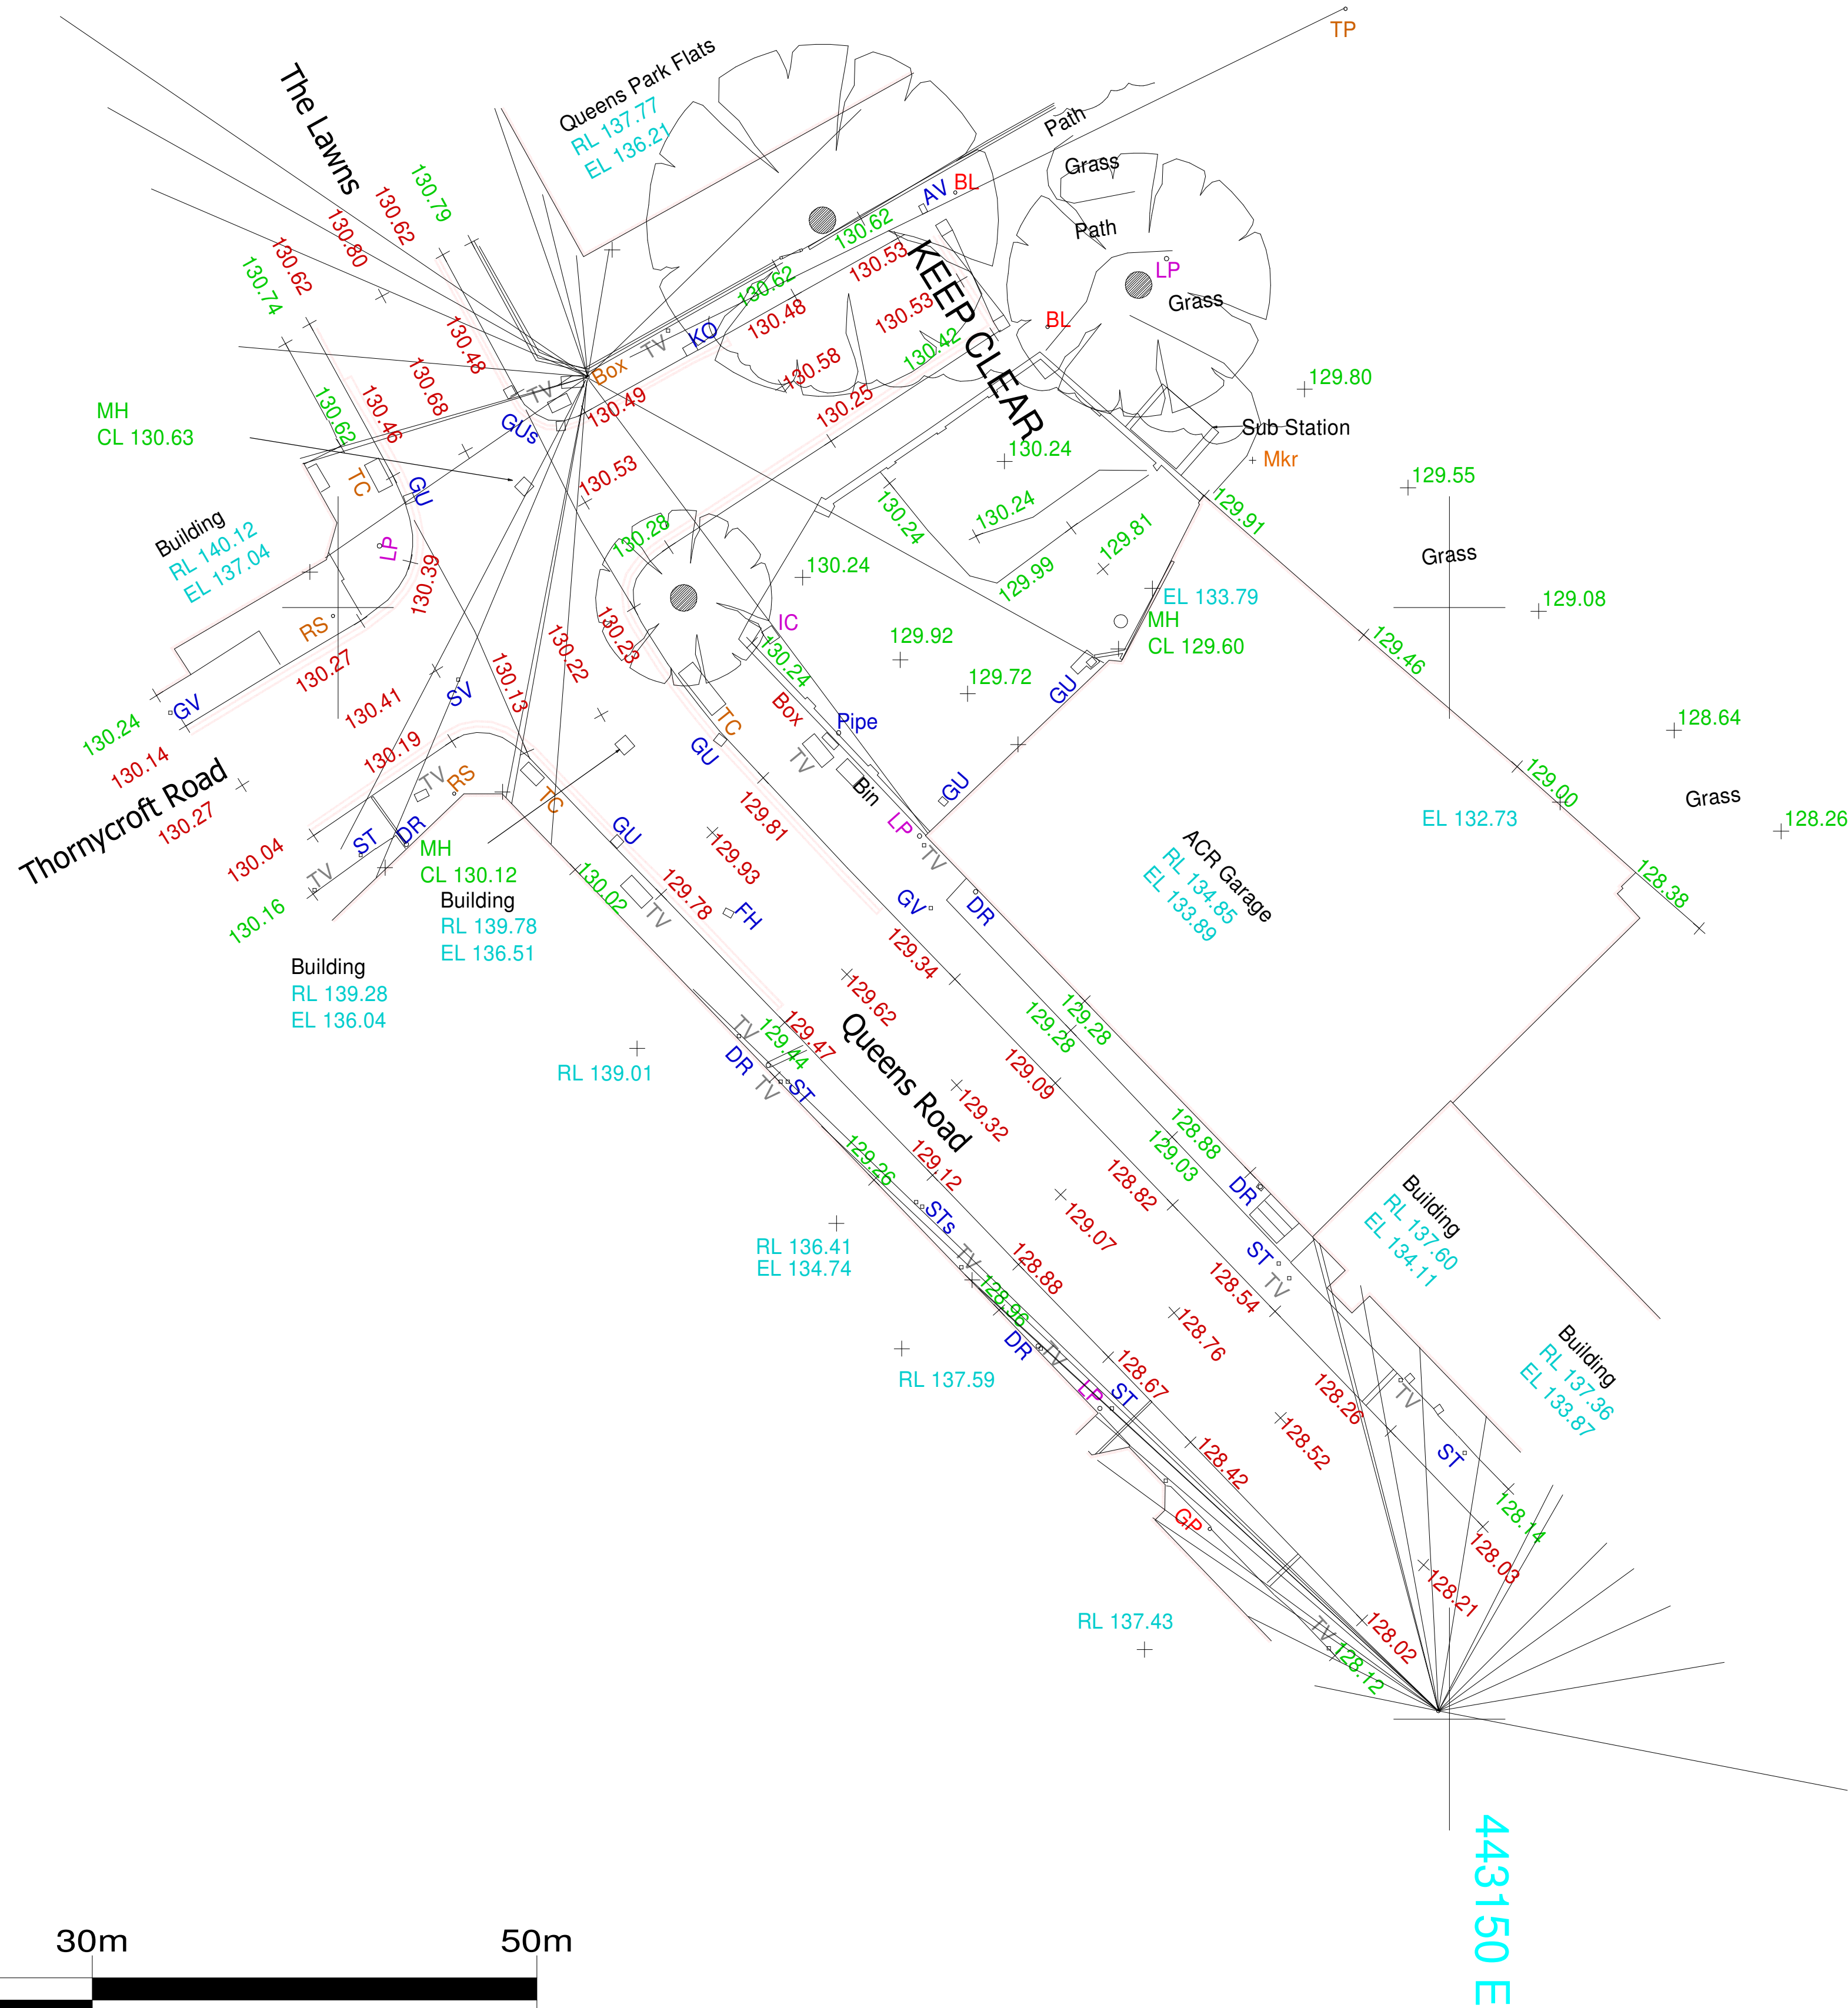

This Drawing is the Copyright of J.E.D. Design (A.S.) Ltd and is not to be reproduced without prior consent

REVISIONS

Rev	Description	Date	By

NOTES

Job:
Proposed Development for
14 Apartments,
All Cars Repaired Ltd,
Queens Road,
Hinckley,
Leics.
For

Title:
Existing Site Layout

Scale: 1:200 Drwg No: 9374/2 Date: Dec 25 Rev:

J.E.D. Design
(Architectural Services) Ltd
Member of the Chartered Institute of Architectural Technologists
The Drawing Room, Gunpowder Close, Great Bowden, Leics, LE16 7HB
Email: jeddesign@yahoo.com Mobile: 07760 224851